


PROJECT MANAGER _ Michele Plocchini (804) 524-6411
SURVEYED BY, DATE _ Timmons Group (804) 200-6500, 9/25/14
DESIGN BY _ Timmons Group (804) 200-6500
SUBSURFACE UTILITY BY, DATE _ Timmons Group (804) 200-6500, 9/25/14

CROSS SECTIONS

SCALE 1 IN. = 10 FT

DESIGN FEATURES RELATING TO CONSTRUCTION OR TO REGULATION AND CONTROL OF TRAFFIC MAY BE SUBJECT TO CHANGE AS DEEMED NECESSARY BY THE DEPARTMENT

REVISED	STATE	ROUTE	STATE	PROJECT	SHEET NO.
	VA.	643		0643-020-R16, M501	11

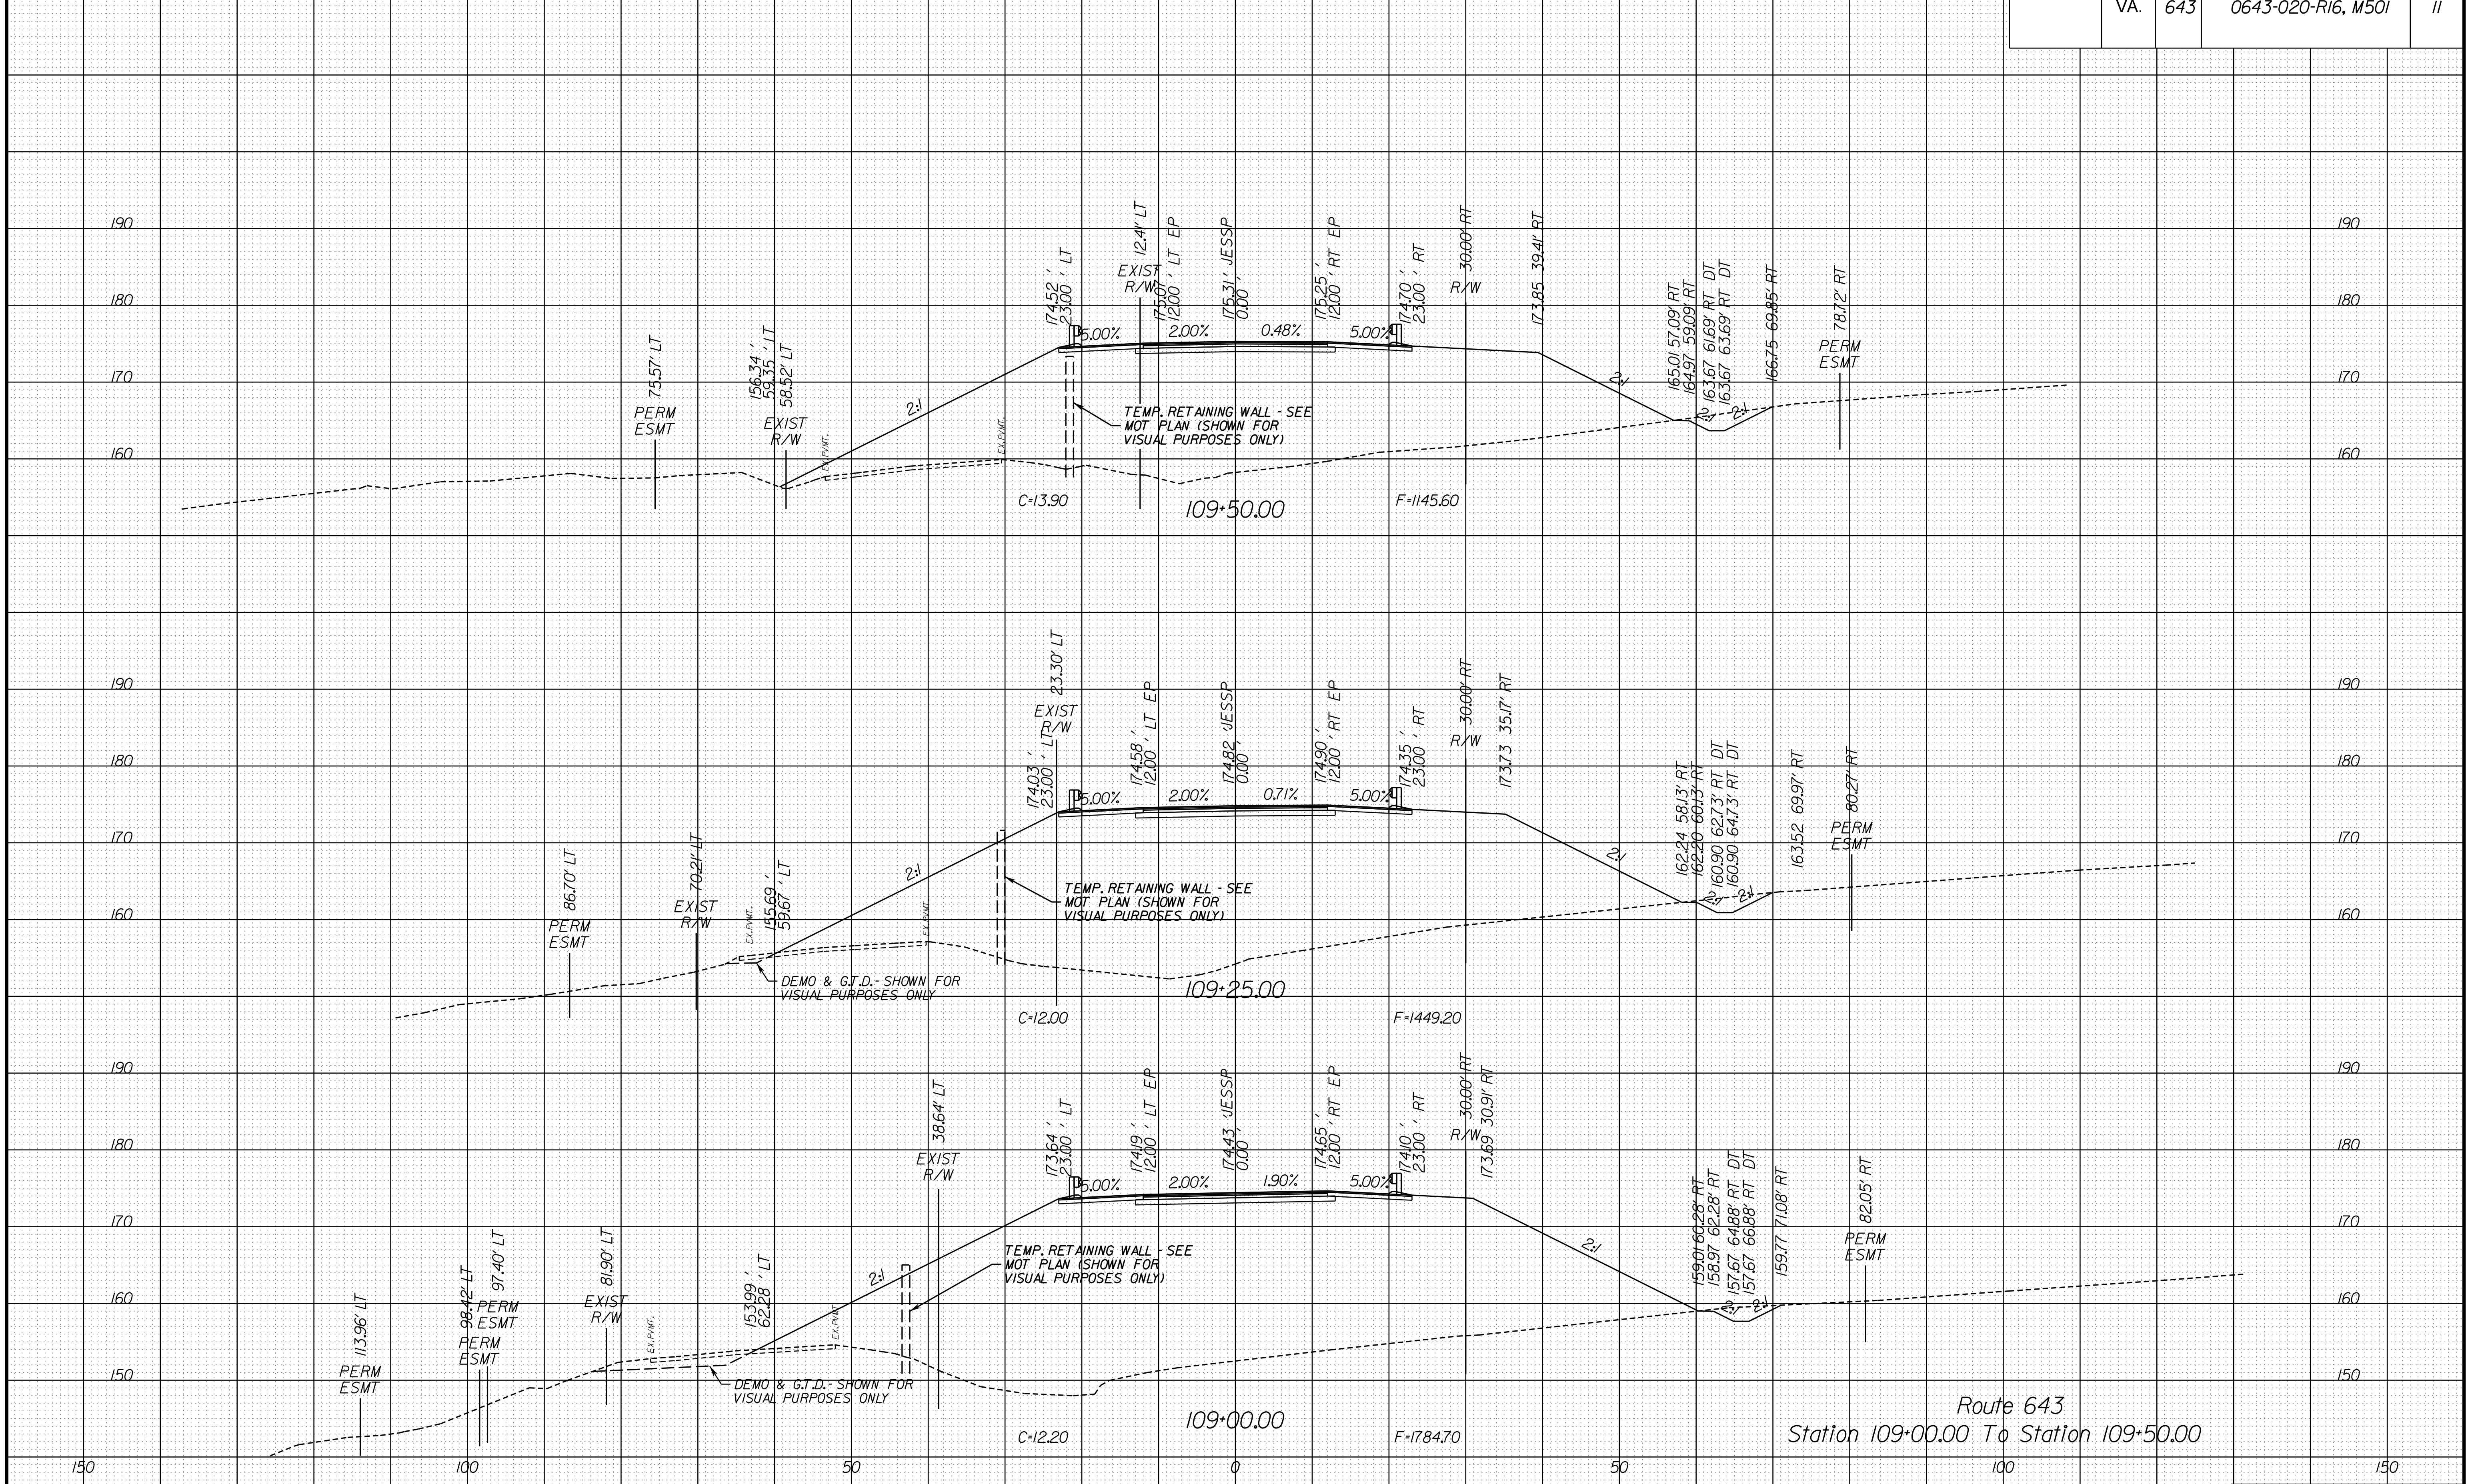


Route 643
Station 109+00.00 To Station 109+50.00

PROJECT MANAGER _ Michele Plocami (804) 524-6411
SURVEYED BY, DATE _ Timmons Group (804) 200-6500, 9/25/14
DESIGN BY _ Timmons Group (804) 200-6500
SUBSURFACE UTILITY BY, DATE _ Timmons Group (804) 200-6500, 9/25/14

CROSS SECTIONS
SCALE 1 IN. = 10 FT

DESIGN FEATURES RELATING TO CONSTRUCTION OR TO REGULATION AND CONTROL OF TRAFFIC MAY BE SUBJECT TO CHANGE AS DEEMED NECESSARY BY THE DEPARTMENT

REVISED	STATE	STATE		SHEET NO.
	VA.	ROUTE 643	PROJECT 0643-020-R16, M501	

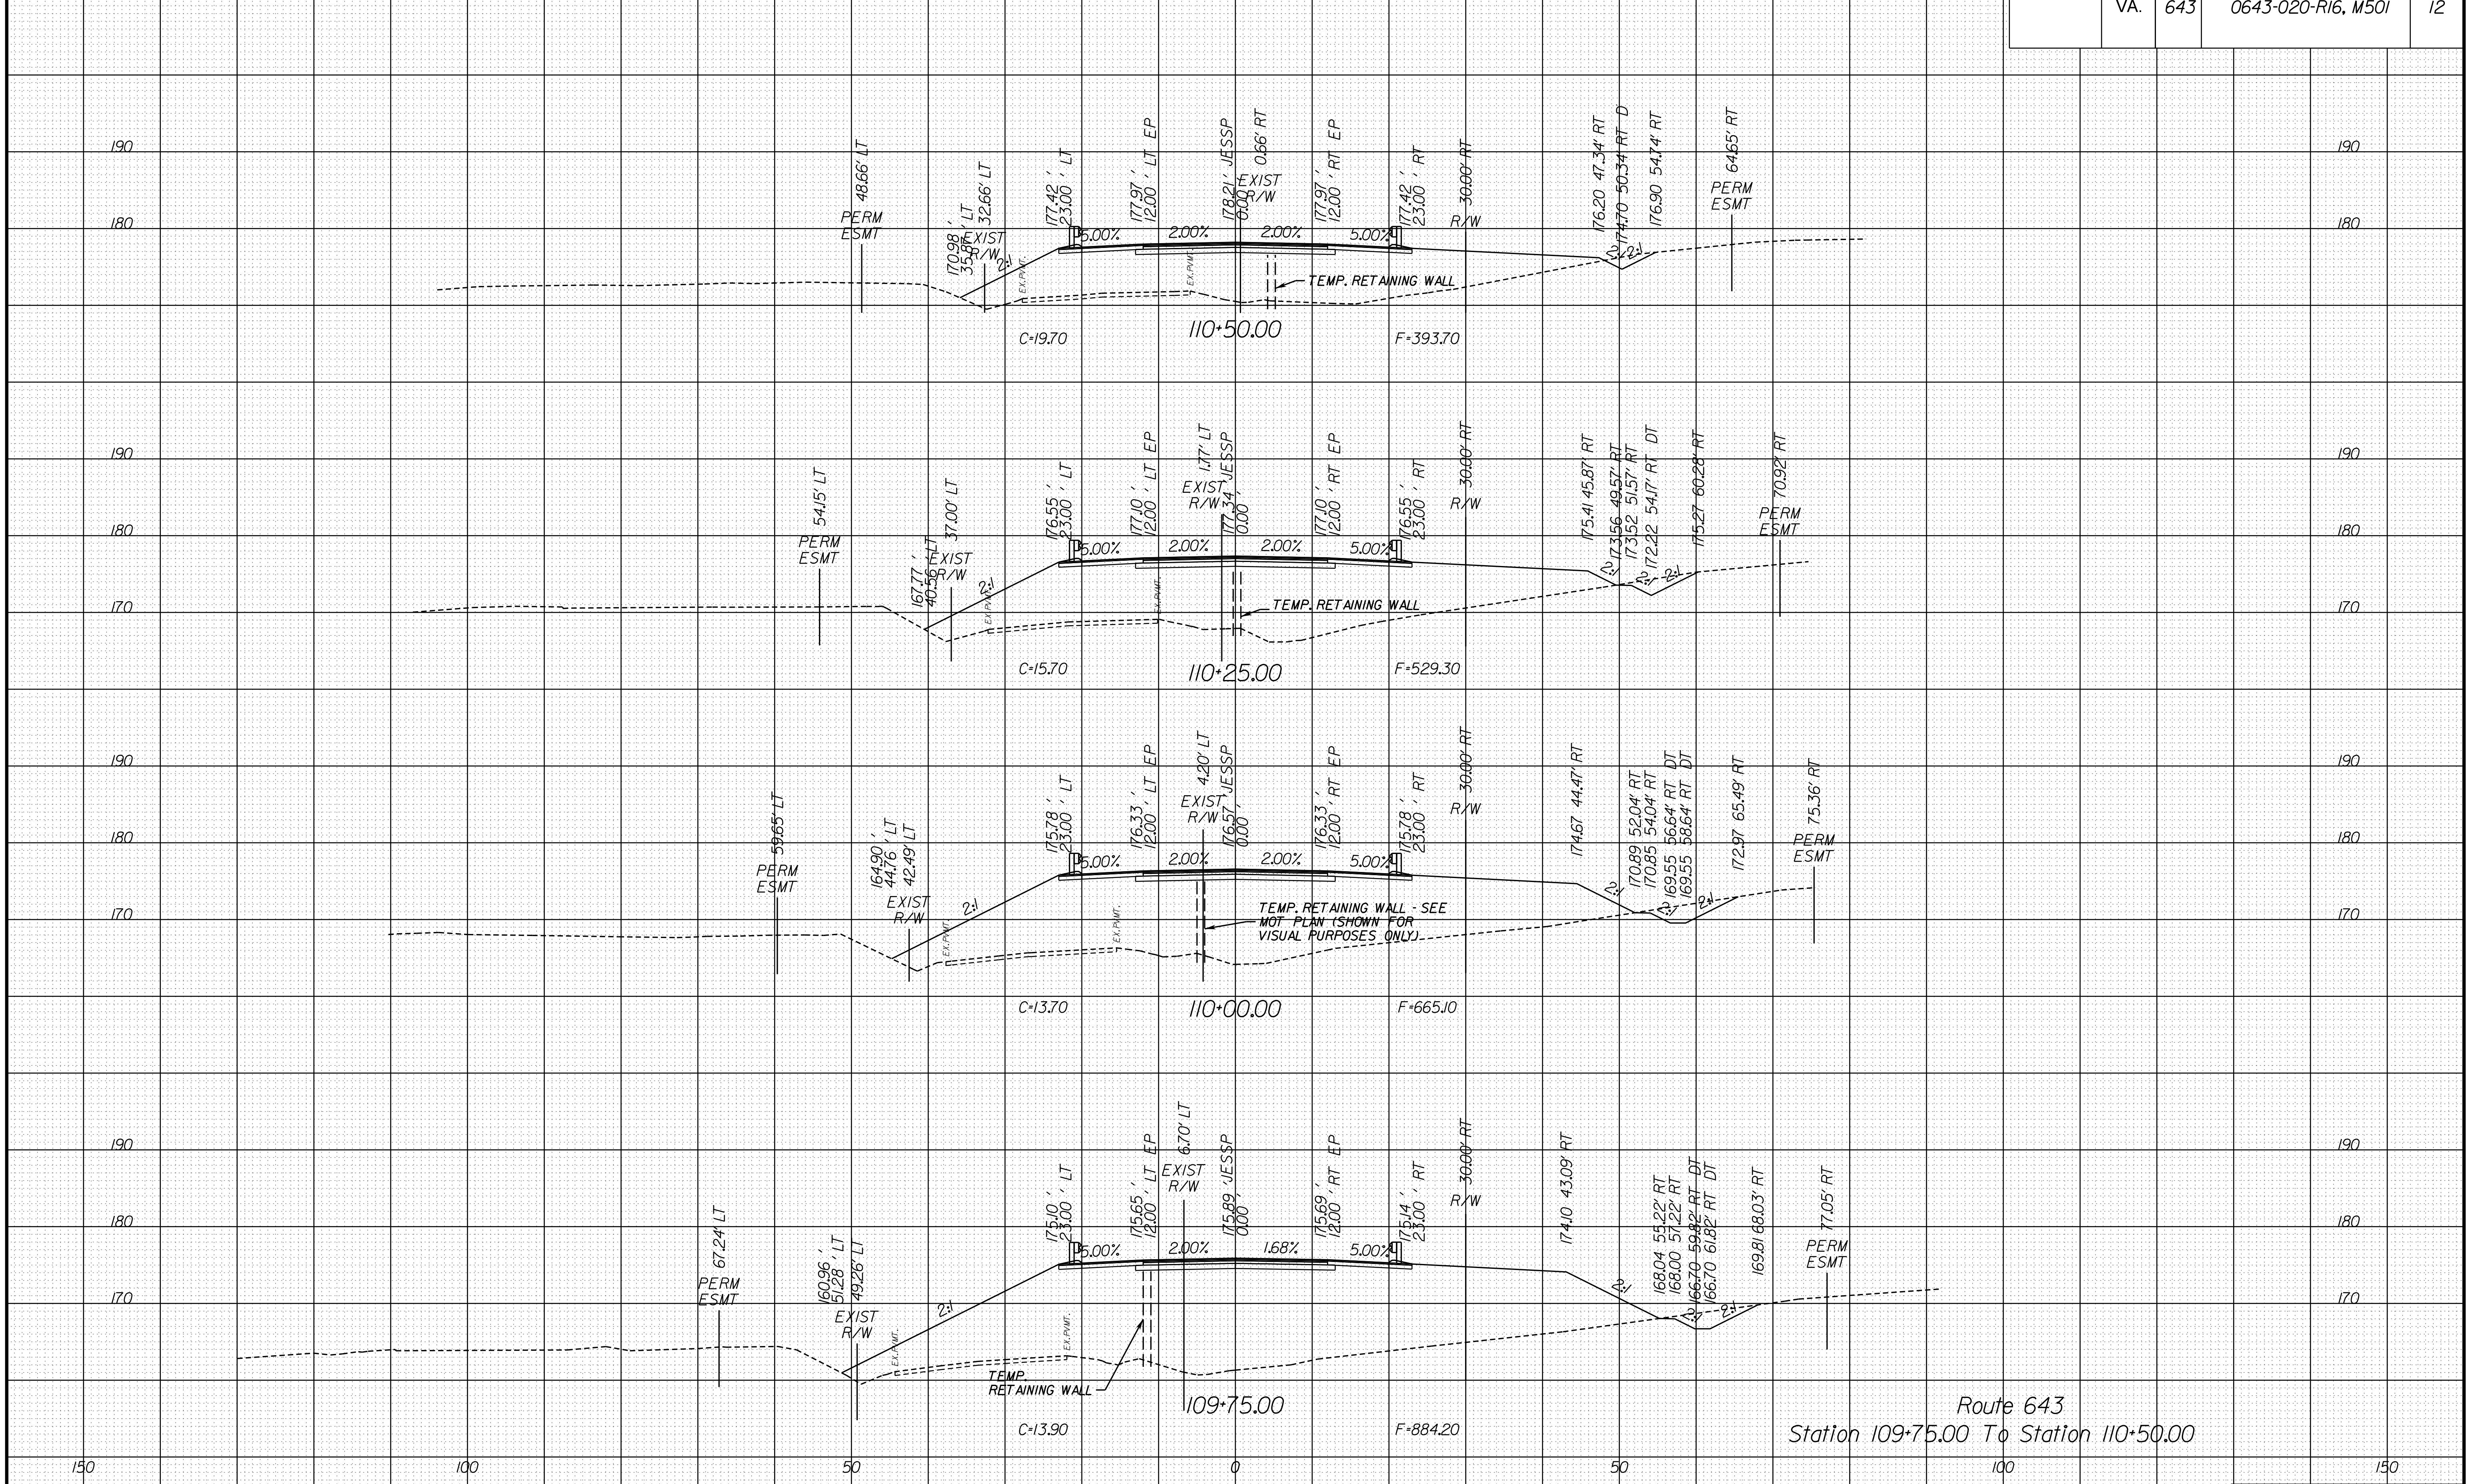

Route 643
Station 109+75.00 To Station 110+50.00


PROJECT MANAGER _ Michele Picalomoni (804) 524-6411
SURVEYED BY, DATE _ Timmons Group (804) 200-6500, 9/25/14
DESIGN BY _ Timmons Group (804) 200-6500
SUBSURFACE UTILITY BY, DATE _ Timmons Group (804) 200-6500, 9/25/14

CROSS SECTIONS

SCALE 1 IN. = 10 FT

DESIGN FEATURES RELATING TO CONSTRUCTION OR TO REGULATION AND CONTROL OF TRAFFIC MAY BE SUBJECT TO CHANGE AS DEEMED NECESSARY BY THE DEPARTMENT

REVISED	STATE	STATE		SHEET NO.
	ROUTE	PROJECT		
	VA.	643	0643-020-R16, M501	13

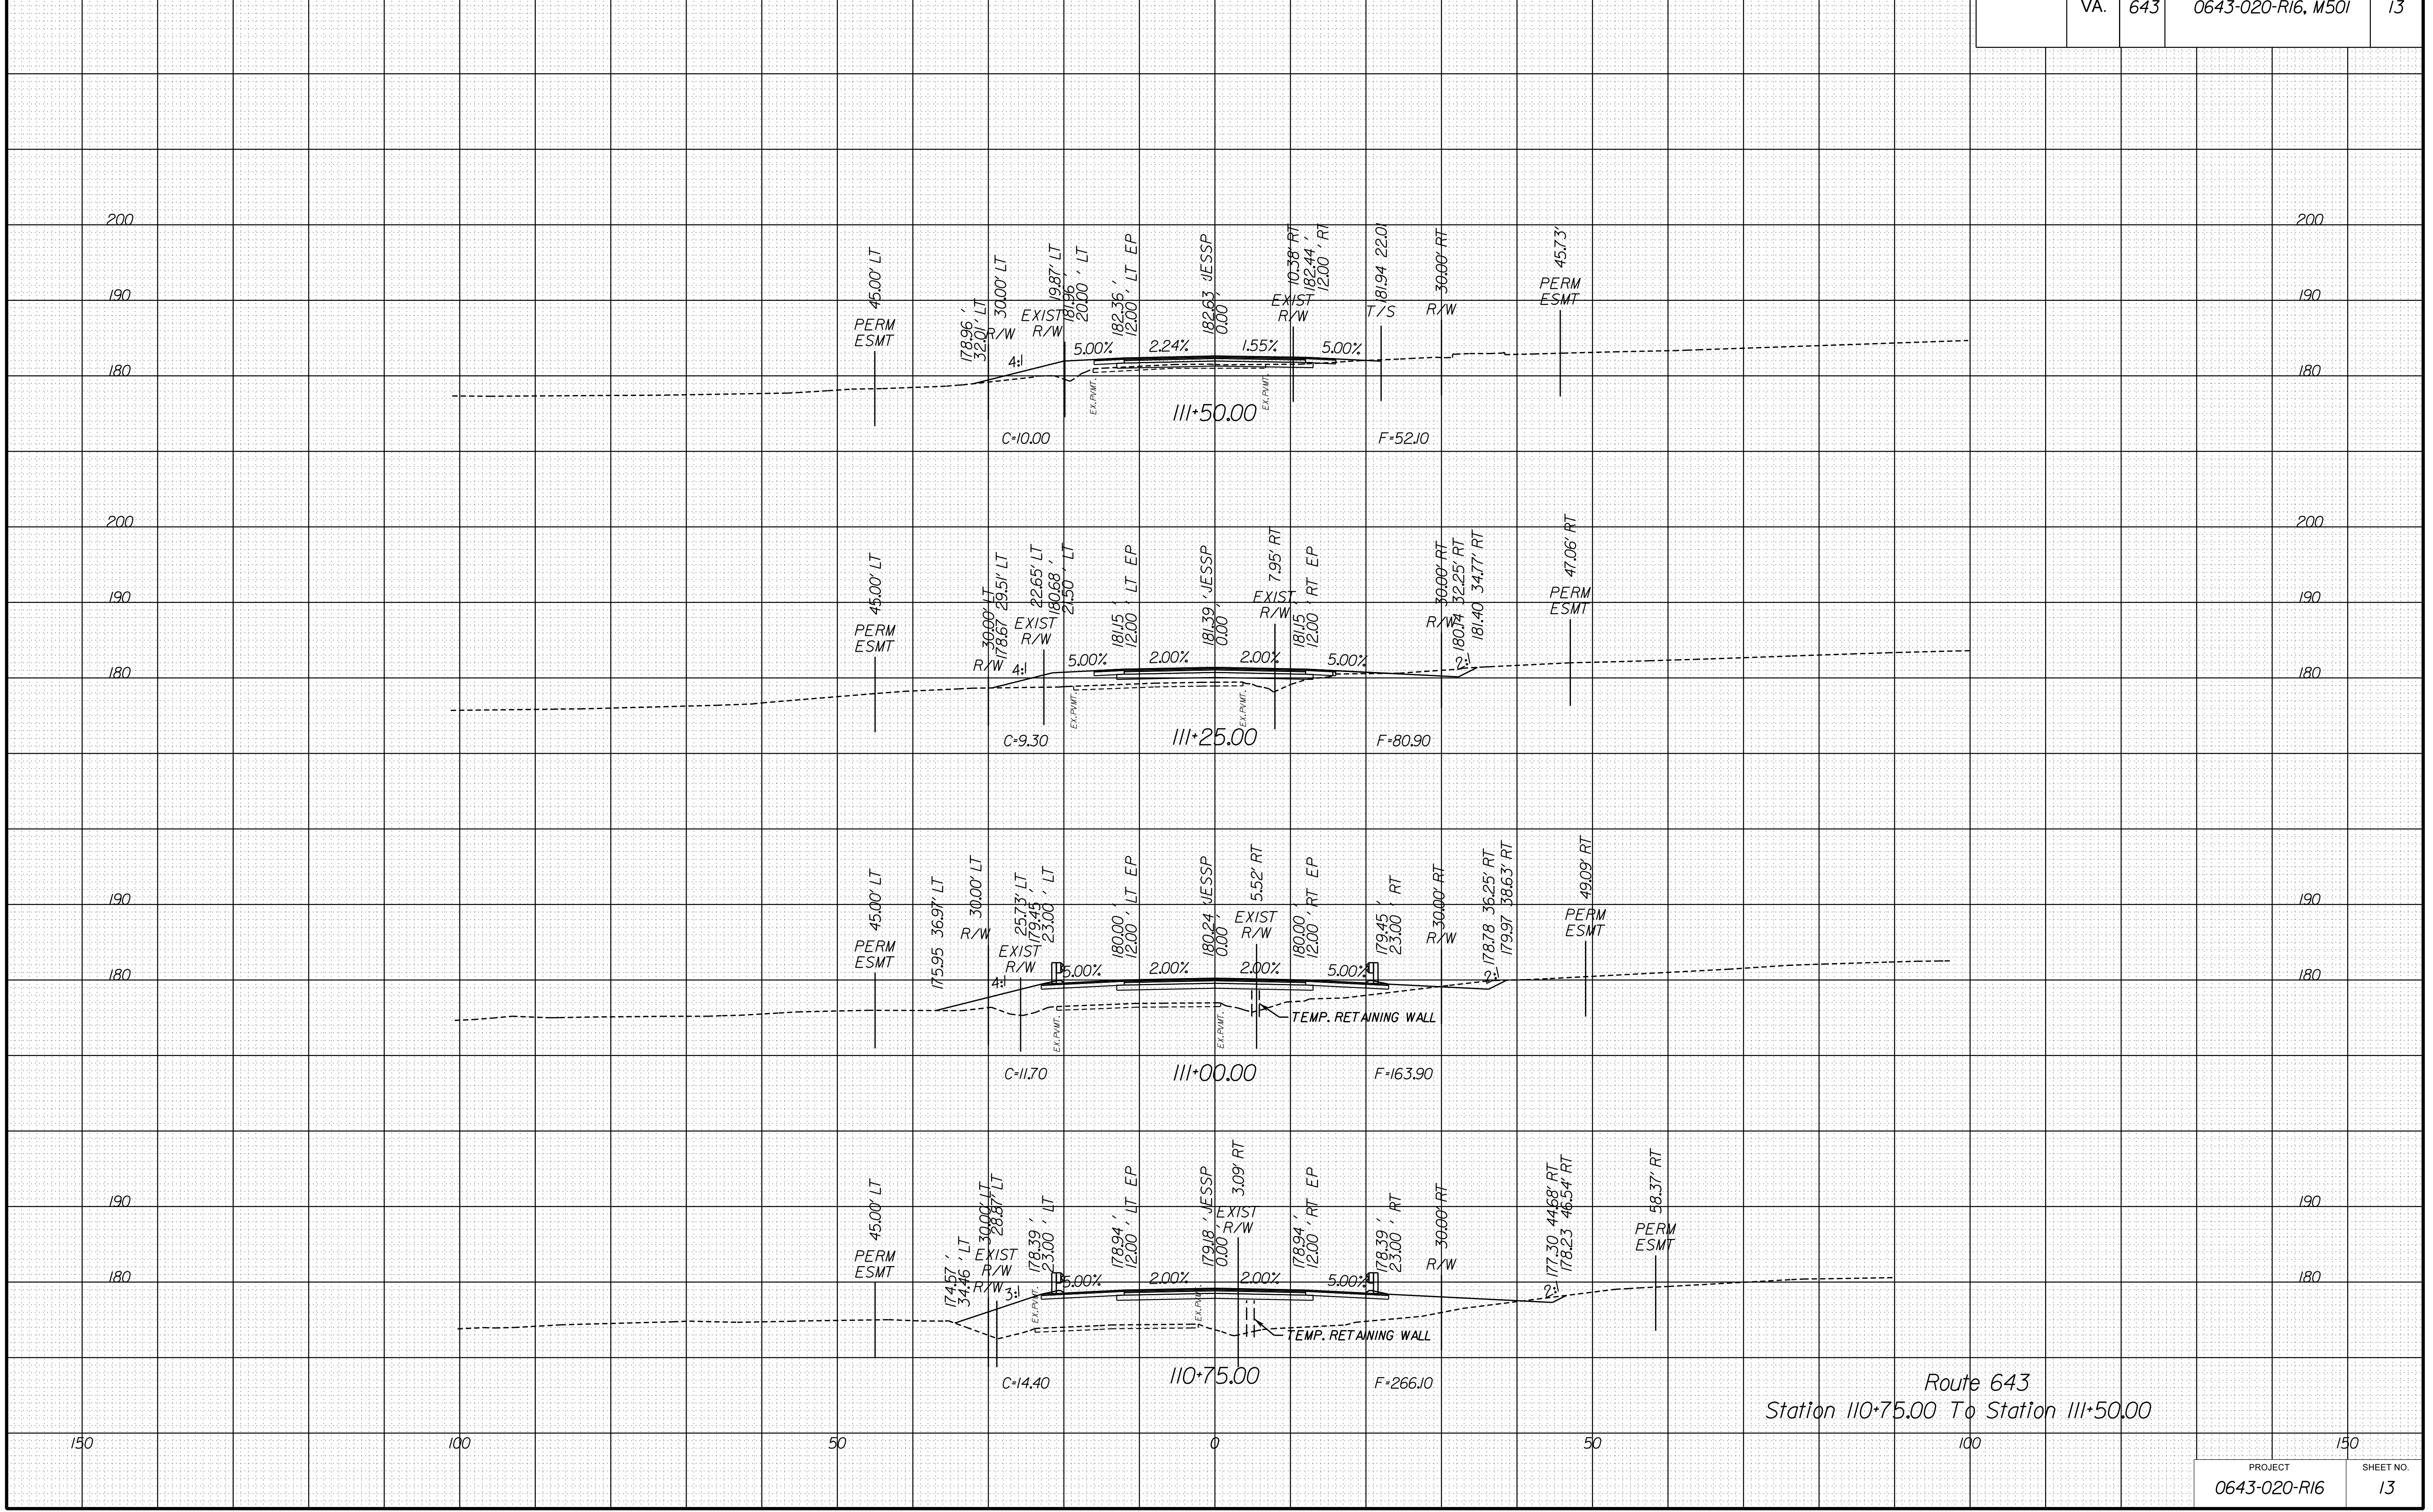


PROJECT MANAGER _ Michele Plocchini (804) 524-6411
SURVEYED BY, DATE _ Timmons Group (804) 200-6500, 9/25/14
DESIGN BY _ Timmons Group (804) 200-6500
SUBSURFACE UTILITY BY, DATE _ Timmons Group (804) 200-6500, 9/25/14

CROSS SECTIONS

SCALE 1 IN. = 10 FT

DESIGN FEATURES RELATING TO CONSTRUCTION OR TO REGULATION AND CONTROL OF TRAFFIC MAY BE SUBJECT TO CHANGE AS DEEMED NECESSARY BY THE DEPARTMENT

REVISED	STATE		SHEET NO.
	ROUTE	PROJECT	
	VA.	643 0643-020-R16, M501	14

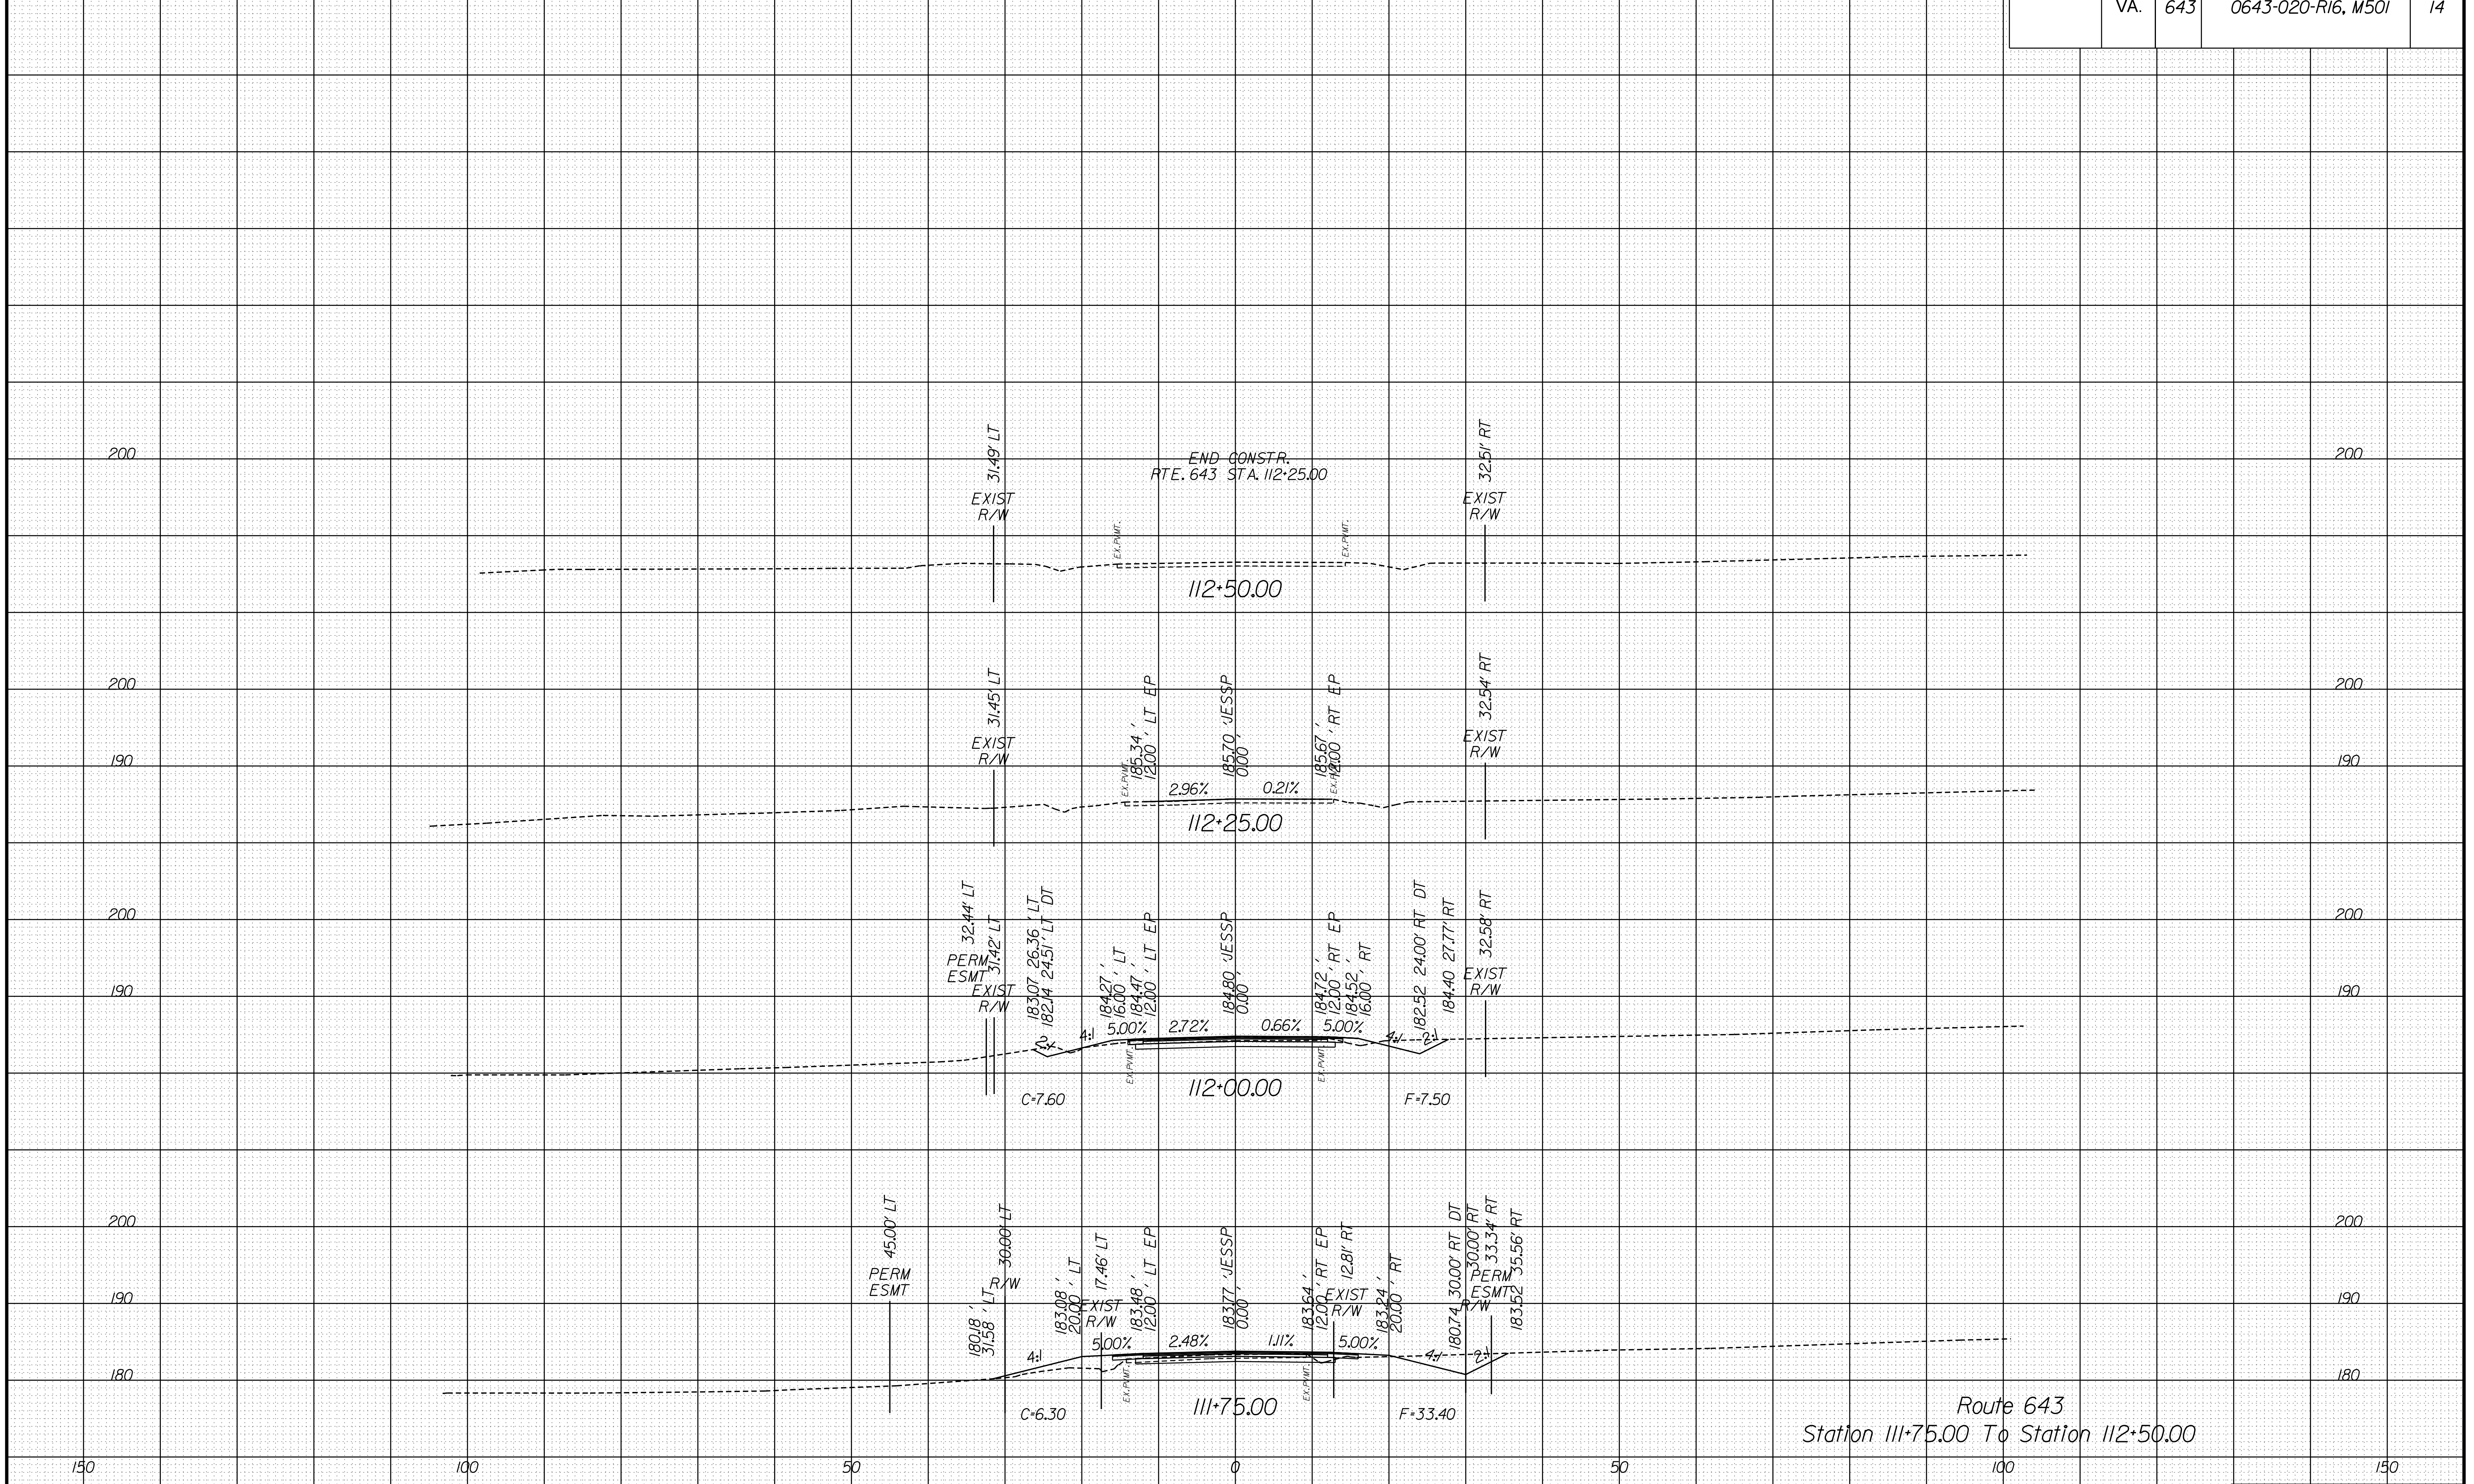

Route 643
Station 111+75.00 To Station 112+50.00


PROJECT MANAGER _ Michele Picalomini (804) 524-6411
 SURVEYED BY, DATE _ Timmons Group (804) 200-6500, 9/25/14
 DESIGN BY _ Timmons Group (804) 200-6500
 SUBSURFACE UTILITY BY, DATE _ Timmons Group (804) 200-6500, 9/25/14

CROSS SECTIONS

SCALE 1 IN. = 10 FT

DESIGN FEATURES RELATING TO CONSTRUCTION OR TO REGULATION AND CONTROL OF TRAFFIC MAY BE SUBJECT TO CHANGE AS DEEMED NECESSARY BY THE DEPARTMENT

REVISED	STATE	STATE		SHEET NO.
	ROUTE	PROJECT		
	VA.	643	0643-020-R16, M-501	15

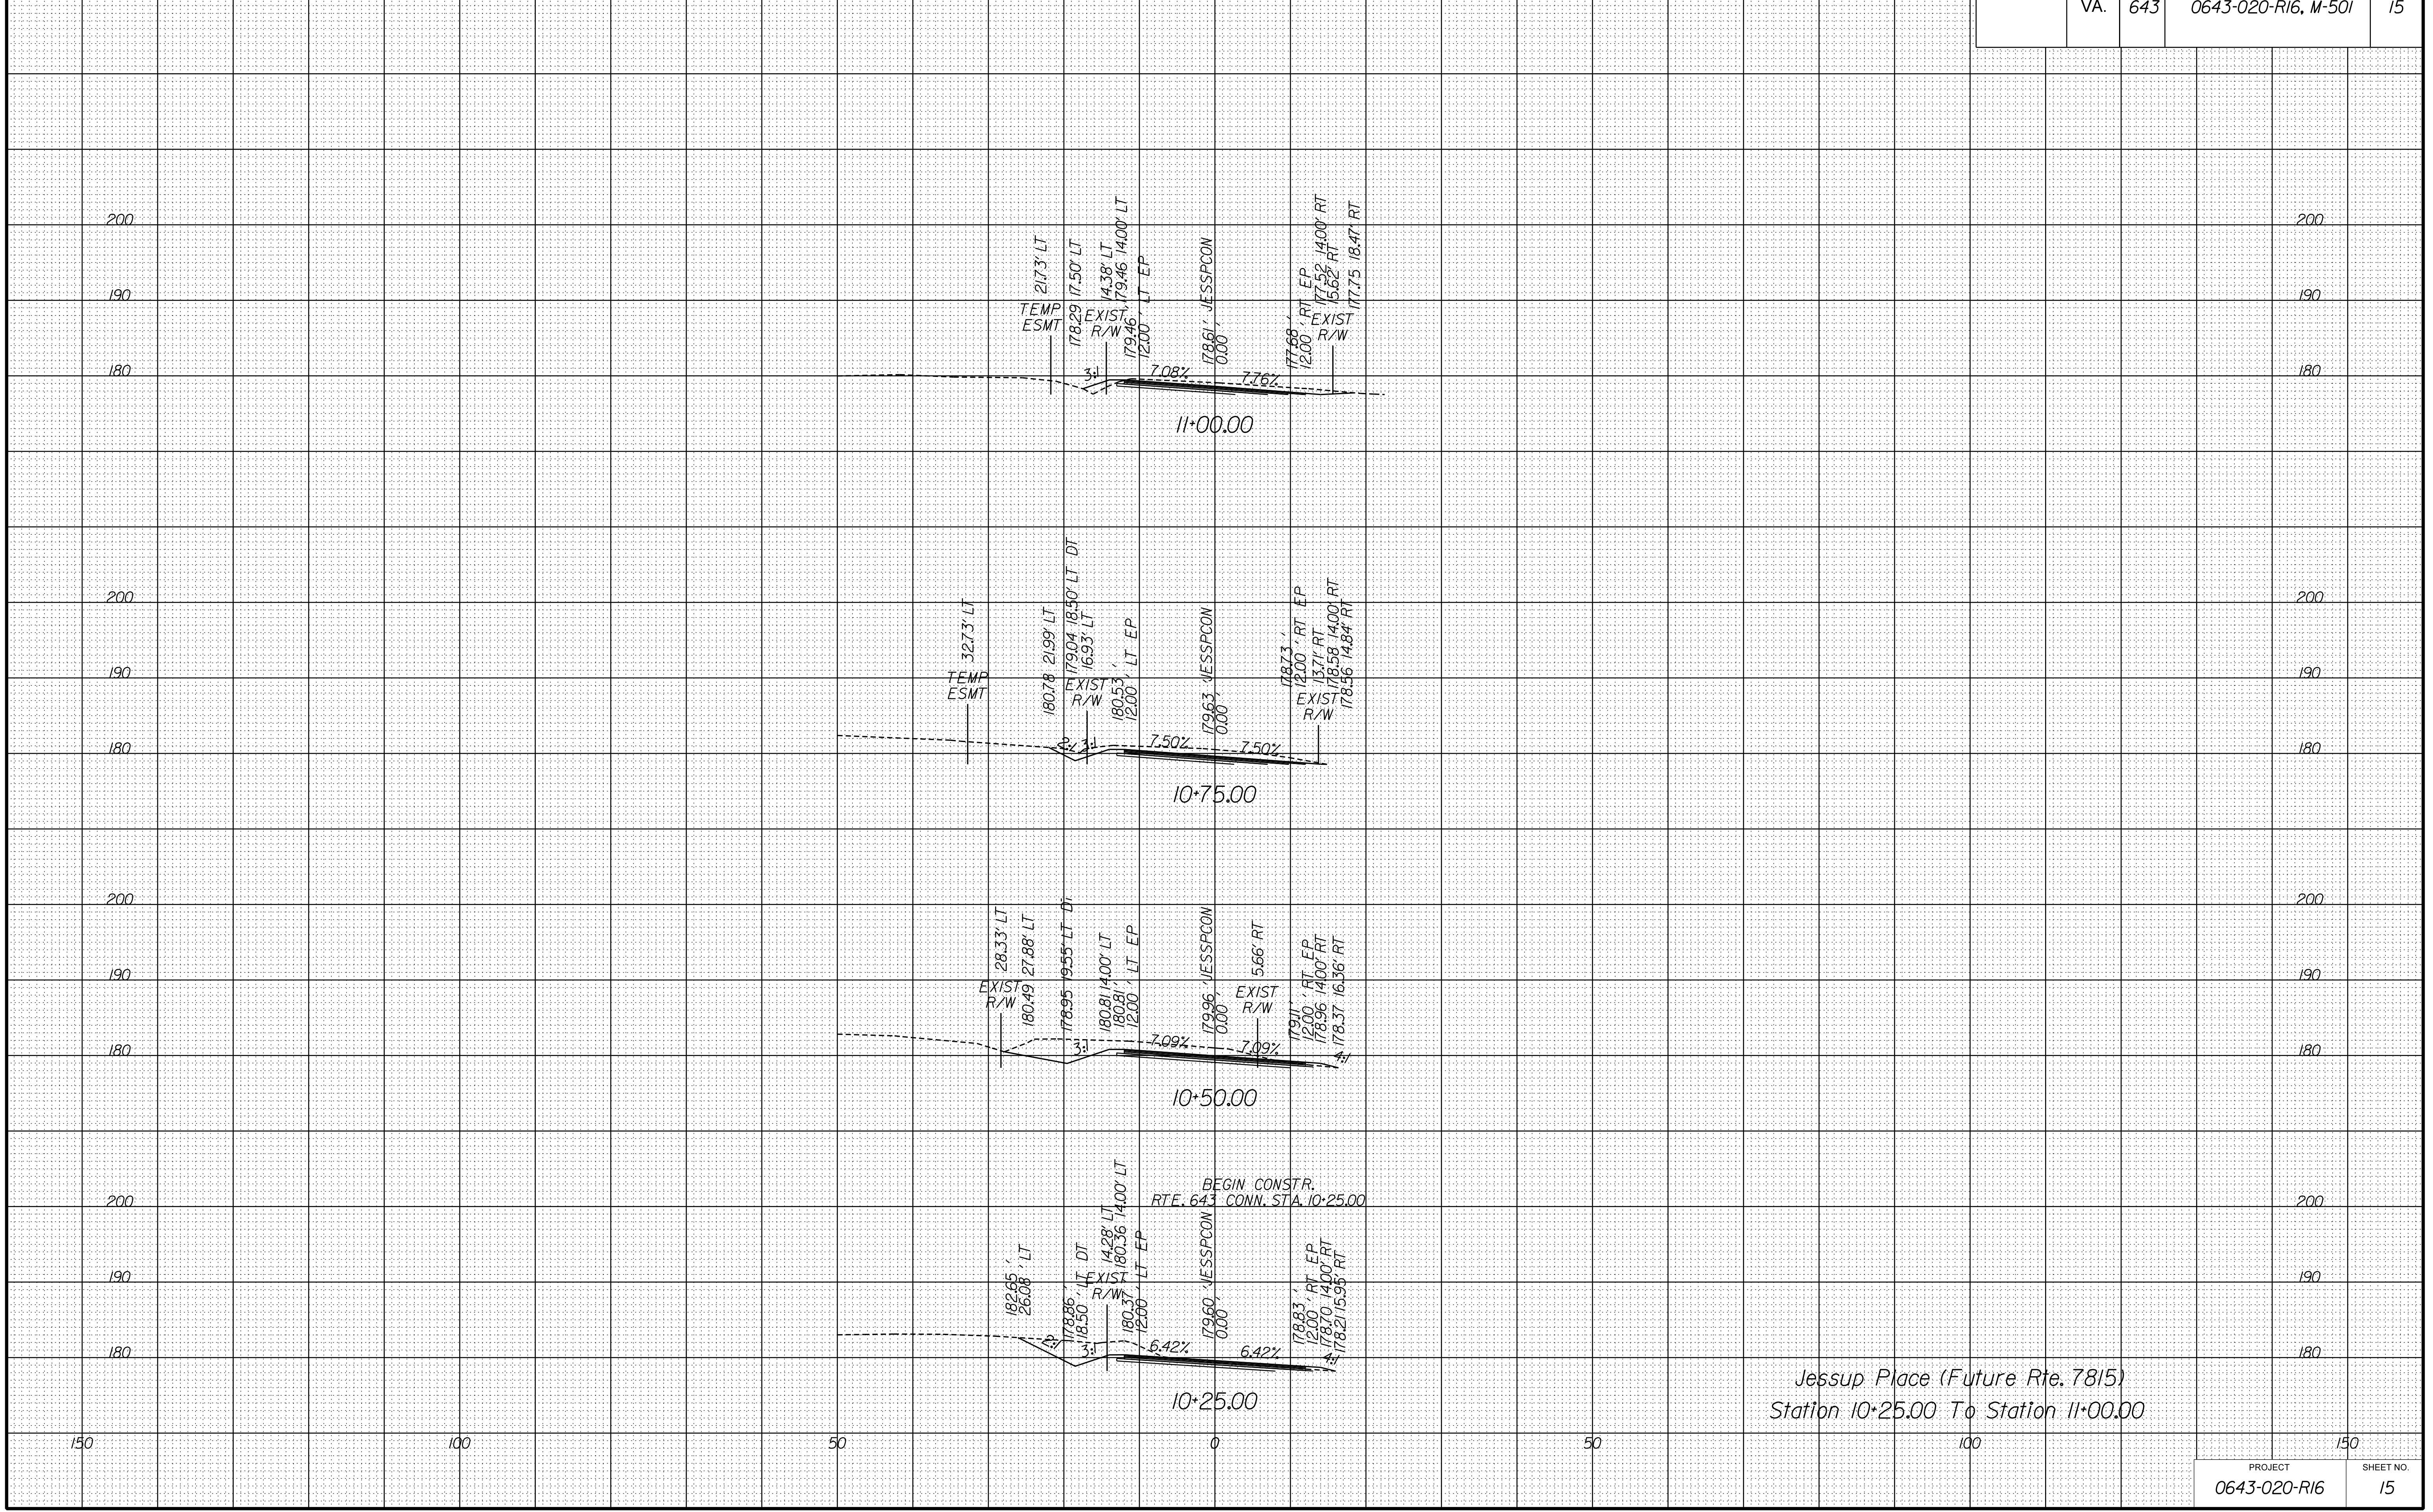

Jessup Place (Future Rte. 7815)
 Station 10+25.00 To Station 11+00.00

PROJECT MANAGER _ Michele Piacolami (804) 524-6411
SURVEYED BY, DATE _ Timmons Group (804) 200-6500, 9/25/14
DESIGN BY _ Timmons Group (804) 200-6500
SUBSURFACE UTILITY BY, DATE _ Timmons Group (804) 200-6500, 9/25/14

CROSS SECTIONS

SCALE 1 IN. = 10 FT

DESIGN FEATURES RELATING TO CONSTRUCTION OR TO REGULATION AND CONTROL OF TRAFFIC MAY BE SUBJECT TO CHANGE AS DEEMED NECESSARY BY THE DEPARTMENT

REVISED	STATE	STATE		SHEET NO.
	VA.	ROUTE	PROJECT	
	643	0643-020-R16, M-501		16

