

PROJECT MANAGER MICHAEL GRAY (804) 814-2503
SURVEYED BY, DATE JIMMONS, GROUP (804) 200-6500, 02/2019
DESIGN BY JIMMONS, GROUP (804) 200-6500
SUBSURFACE UTILITY BY, DATE JIMMONS, GROUP (804) 200-6500, 02/2019

CROSS SECTIONS

SCALE 1 IN. = 10 FT

DESIGN FEATURES RELATING TO CONSTRUCTION OR TO REGULATION AND CONTROL OF TRAFFIC MAY BE SUBJECT TO CHANGE AS DEEMED NECESSARY BY THE DEPARTMENT


REVISED	STATE	ROUTE	STATE	PROJECT	SHEET NO.
	VA.	0001		0001-020-843	x1

PUBLIC HEARING PLANS

THESE PLANS ARE UNFINISHED AND UNAPPROVED AND ARE NOT TO BE USED FOR ANY TYPE OF CONSTRUCTION OR THE ACQUISITION OF RIGHT-OF-WAY.

CROSS SECTION SHEET INDEX

SHEET NO. x1 - x13 ROUTE 1

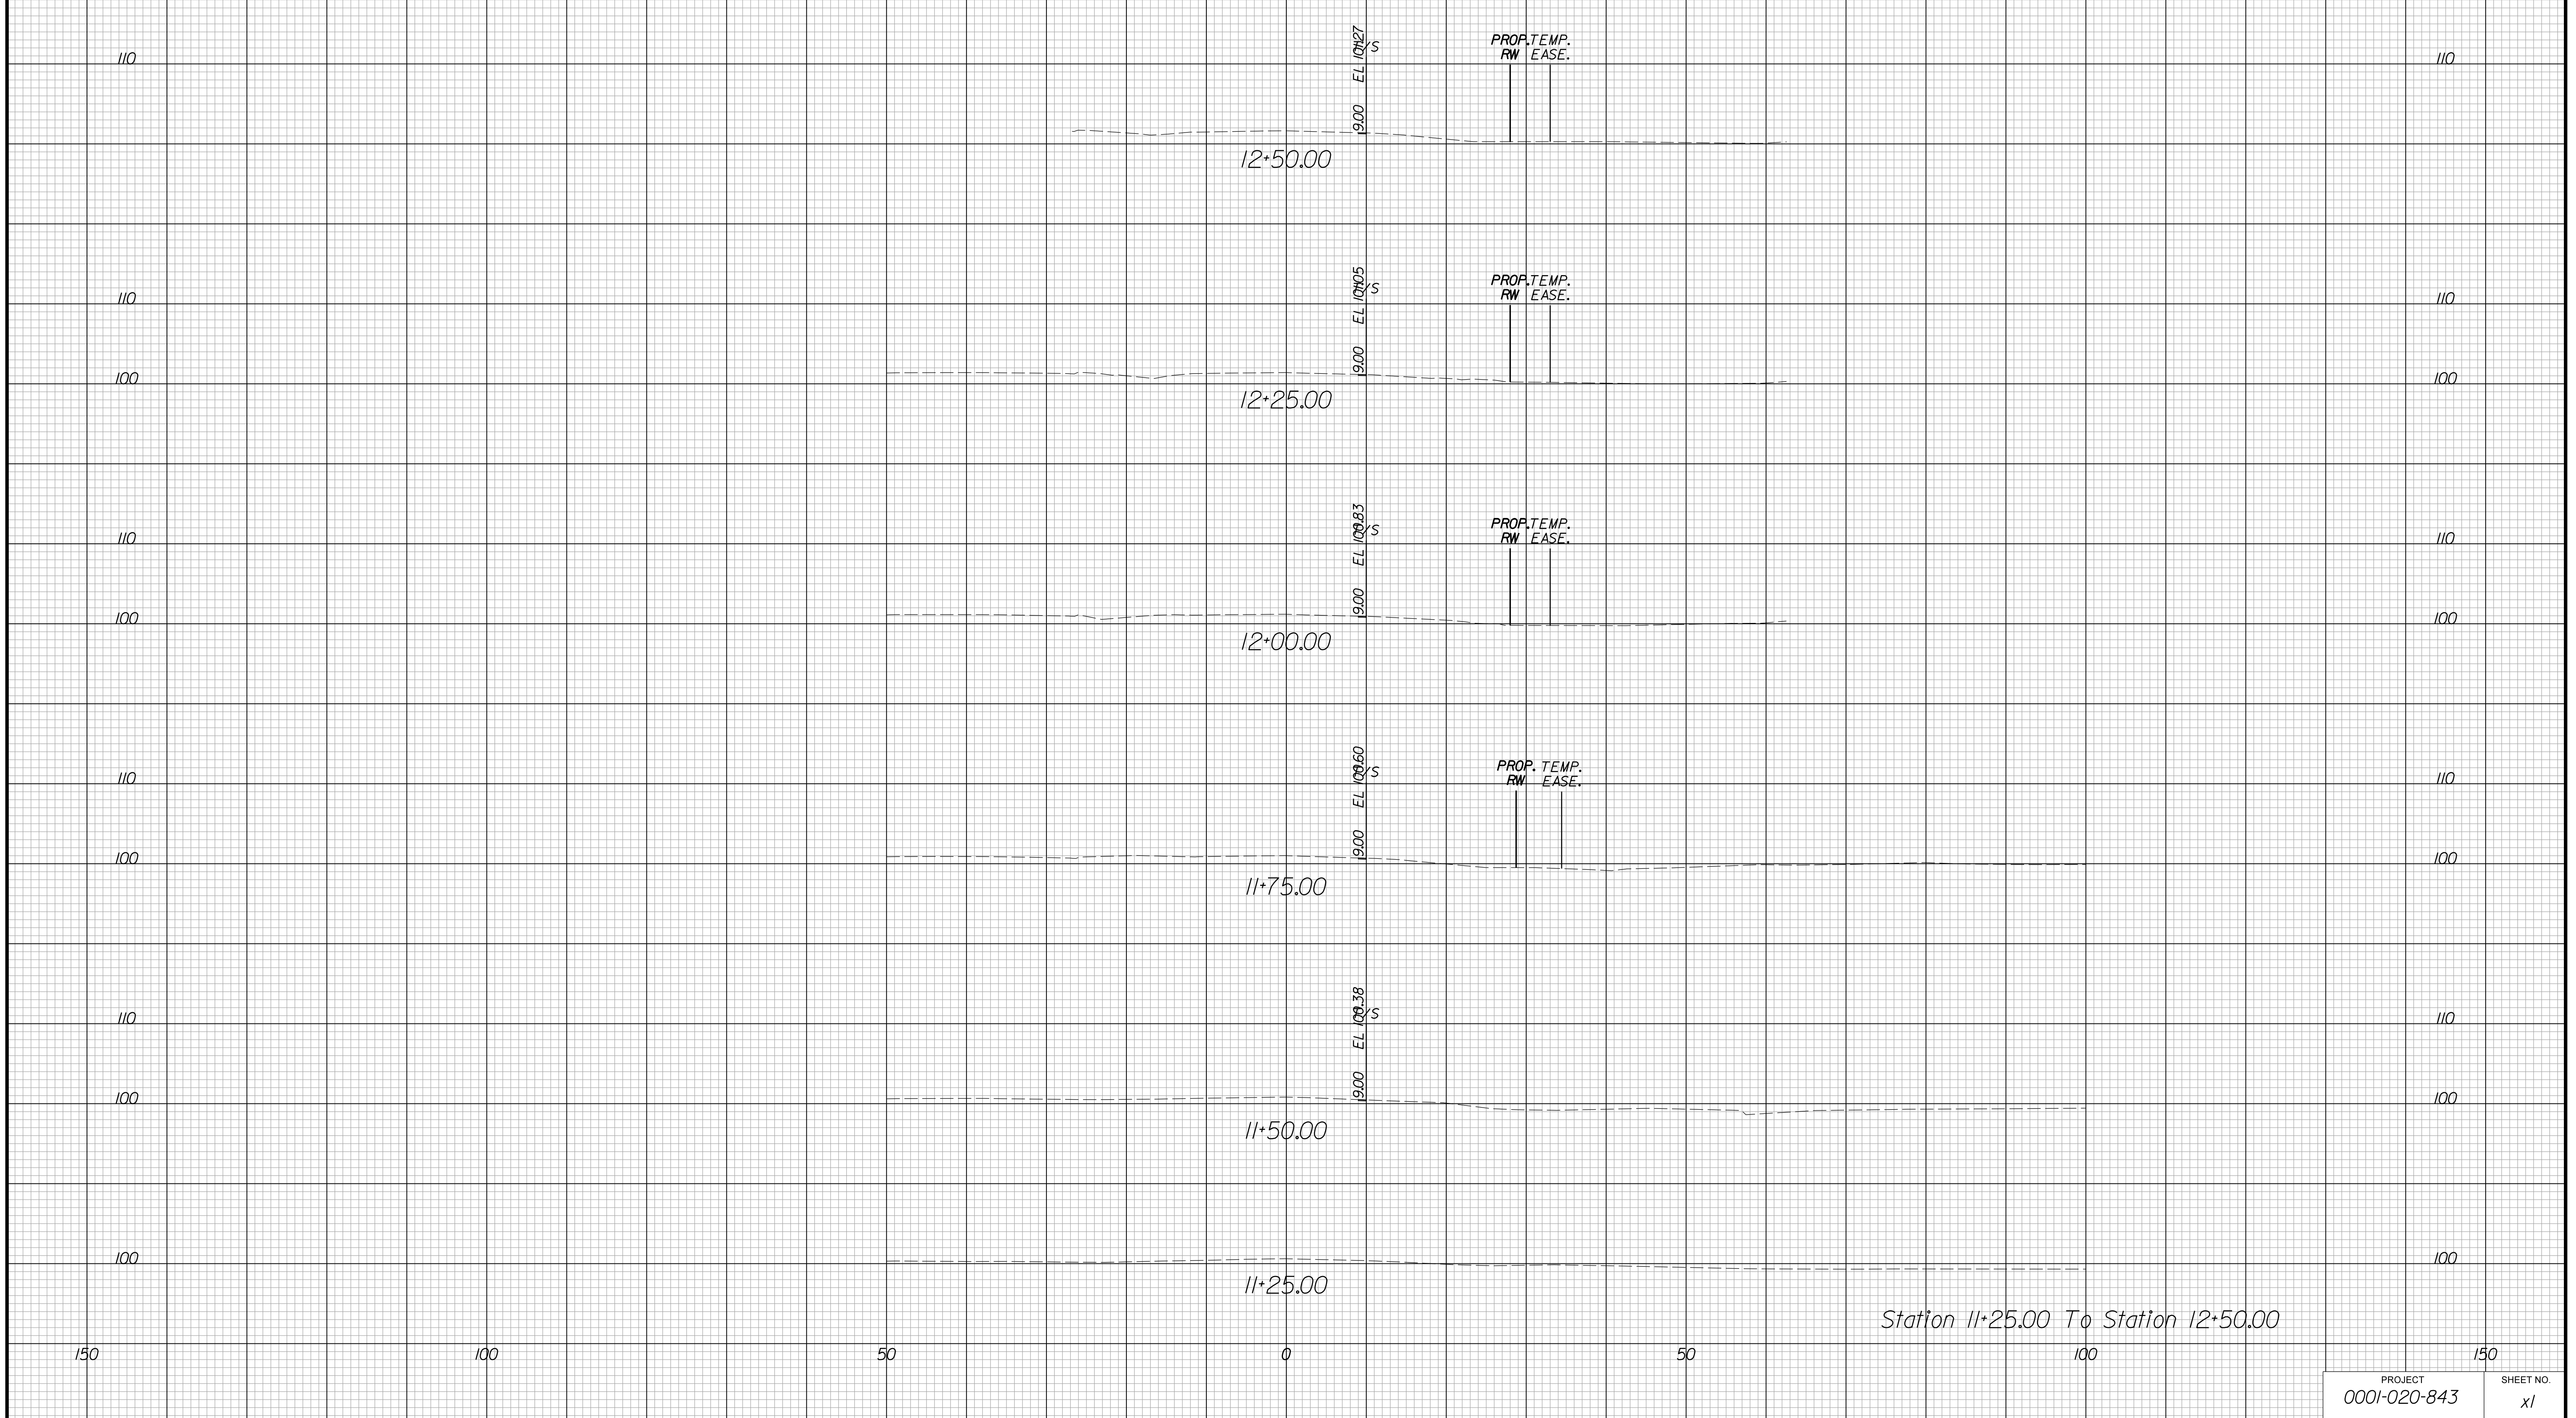

Station 11+25.00 To Station 12+50.00

PROJECT MANAGER MICHAEL GRAY (804) 814-2503
SURVEYED BY, DATE JIMMONS, GROUP (804) 200-6500, 02/2019
DESIGN BY JIMMONS, GROUP (804) 200-6500
SUBSURFACE UTILITY BY, DATE JIMMONS, GROUP (804) 200-6500, 02/2019

CROSS SECTIONS


SCALE 1 IN. = 10 FT

DESIGN FEATURES RELATING TO CONSTRUCTION OR TO REGULATION AND CONTROL OF TRAFFIC MAY BE SUBJECT TO CHANGE AS DEEMED NECESSARY BY THE DEPARTMENT

REVISED	STATE	ROUTE	STATE	PROJECT	SHEET NO.
	VA.	0001		0001-020-843	x2

PUBLIC HEARING PLANS

THESE PLANS ARE UNFINISHED AND UNAPPROVED AND ARE NOT TO BE USED FOR ANY TYPE OF CONSTRUCTION OR THE ACQUISITION OF RIGHT-OF-WAY.

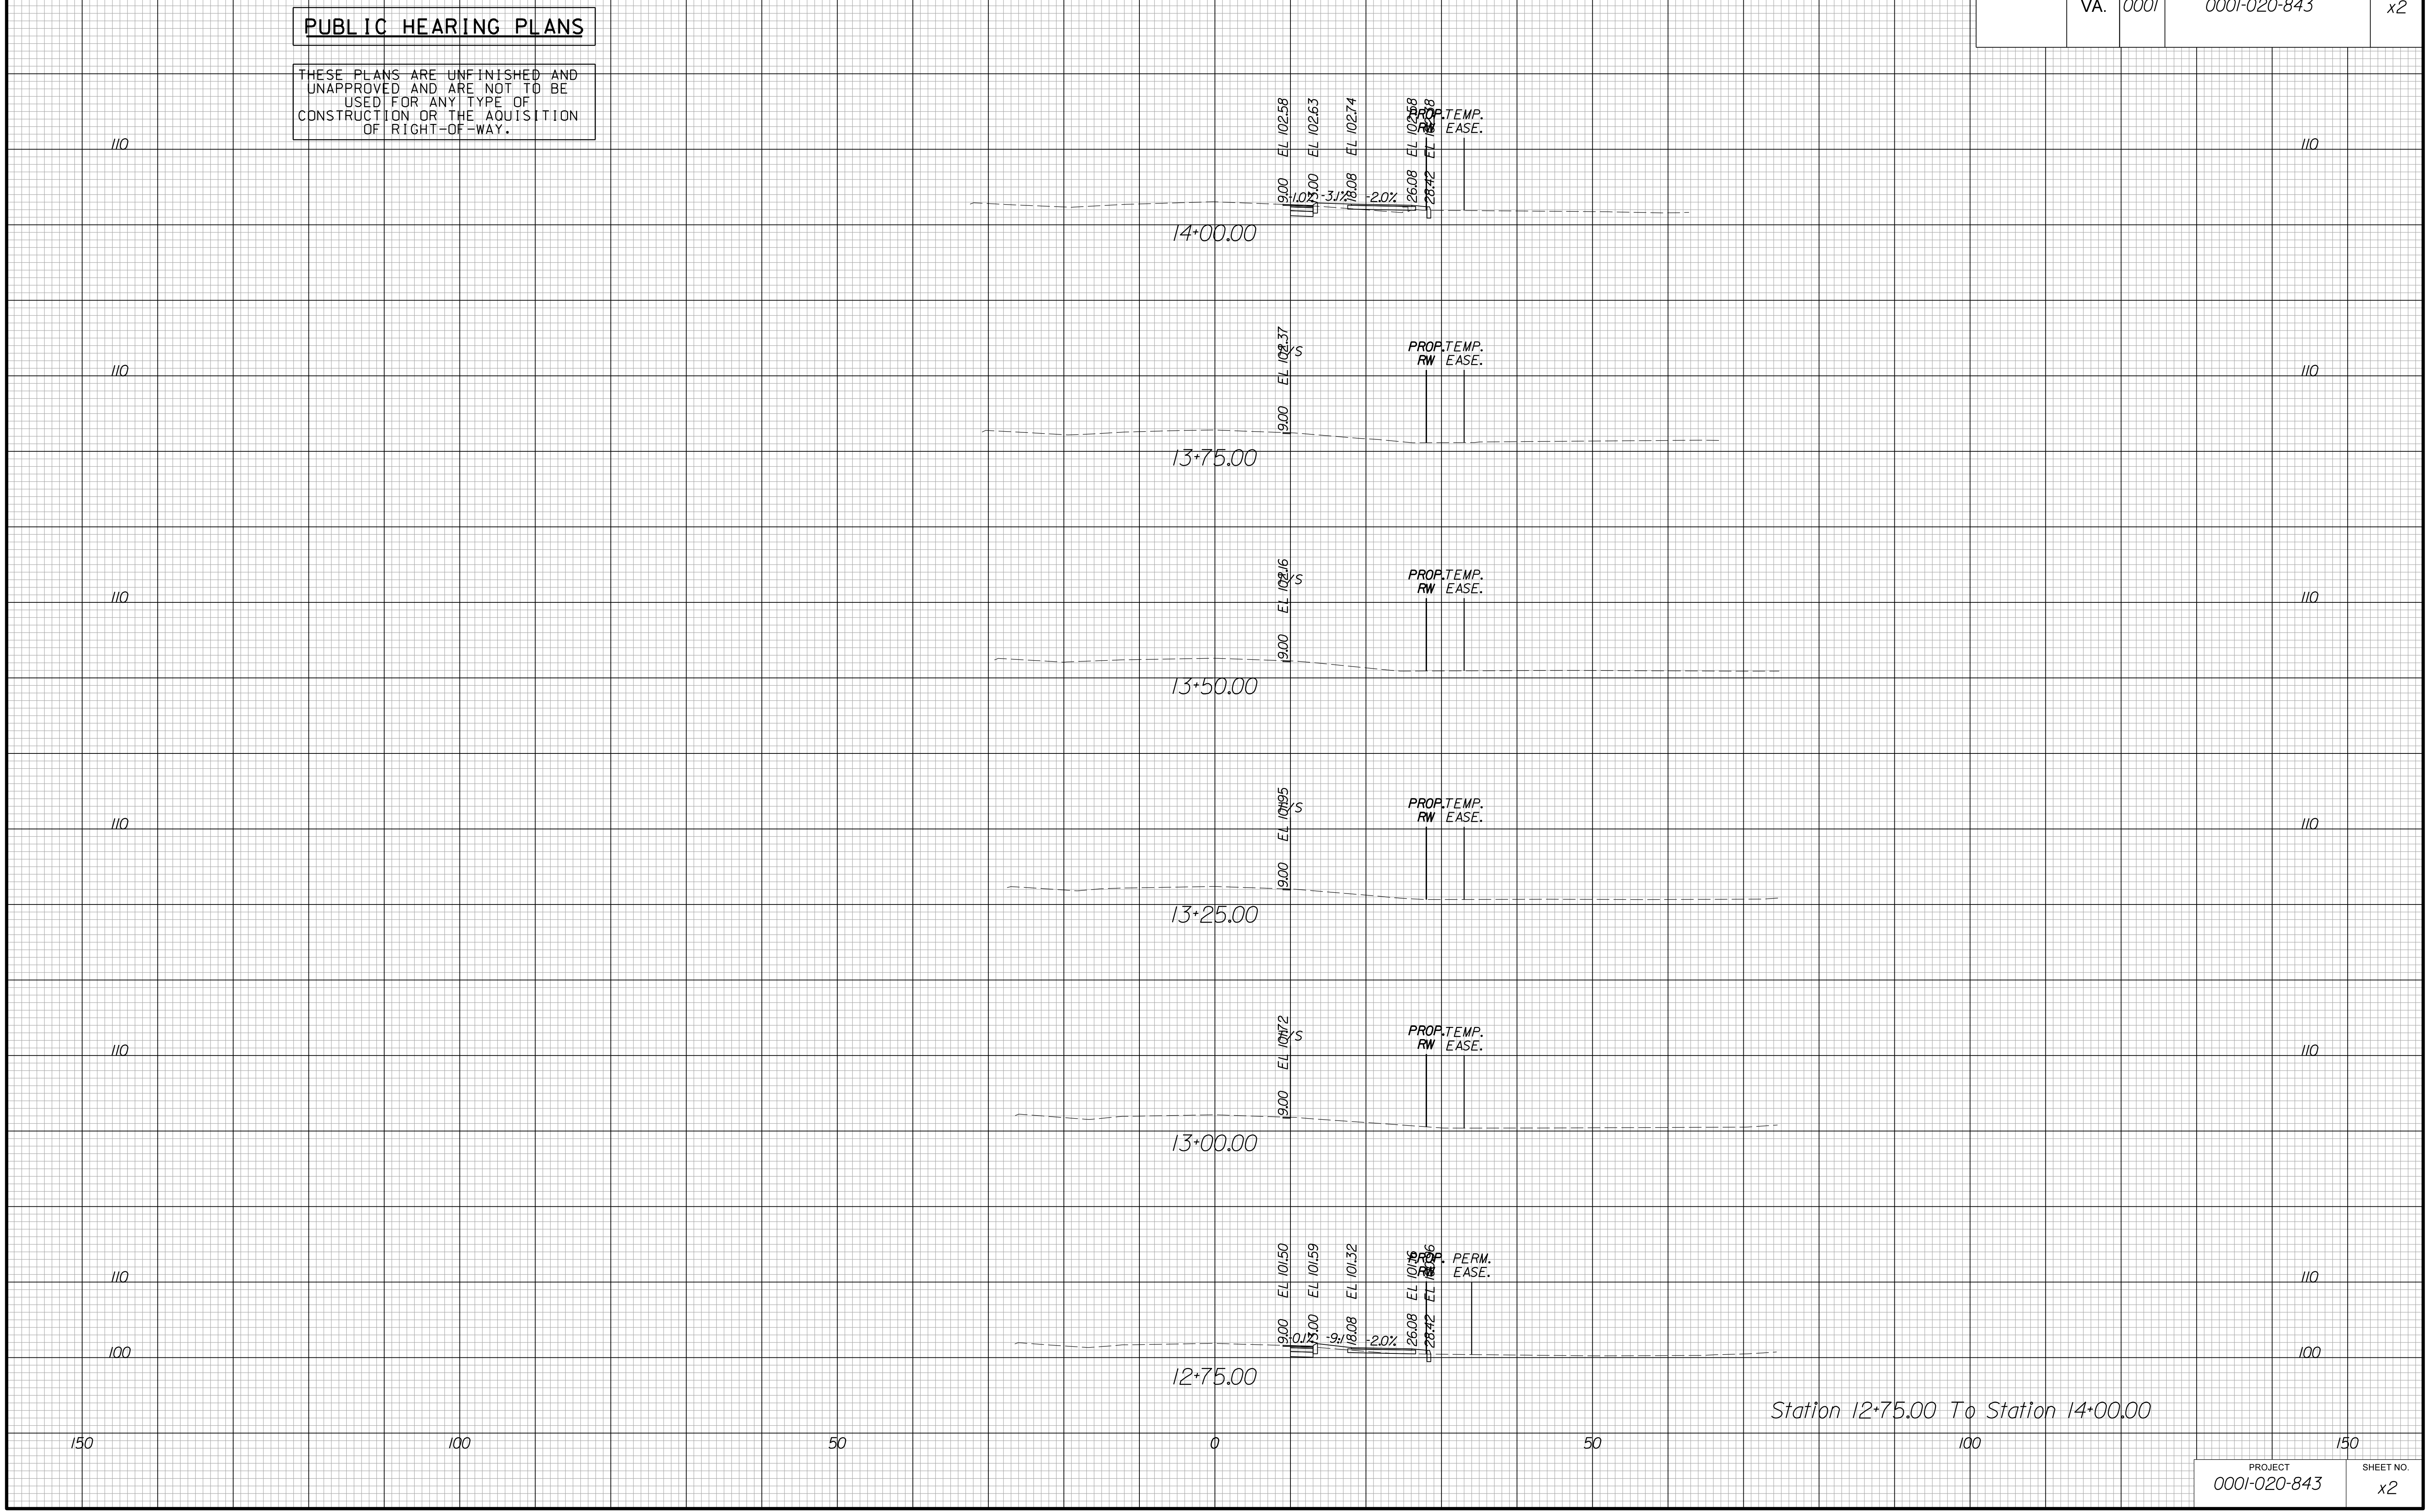

PROJECT MANAGER MICHAEL GRAY (804) 814-2503
SURVEYED BY DATE JIMMONS GROUP (804) 200-6500, 02/2019
DESIGN BY JIMMONS GROUP (804) 200-6500
SUBSURFACE UTILITY BY DATE JIMMONS GROUP (804) 200-6500, 02/2019

CROSS SECTIONS


SCALE 1 IN. = 10 FT

DESIGN FEATURES RELATING TO CONSTRUCTION OR TO REGULATION AND CONTROL OF TRAFFIC MAY BE SUBJECT TO CHANGE AS DEEMED NECESSARY BY THE DEPARTMENT

REVISED	STATE	ROUTE	STATE PROJECT	SHEET NO.
	VA.	0001	0001-020-843	x3

PUBLIC HEARING PLANS

THESE PLANS ARE UNFINISHED AND UNAPPROVED AND ARE NOT TO BE USED FOR ANY TYPE OF CONSTRUCTION OR THE ACQUISITION OF RIGHT-OF-WAY.

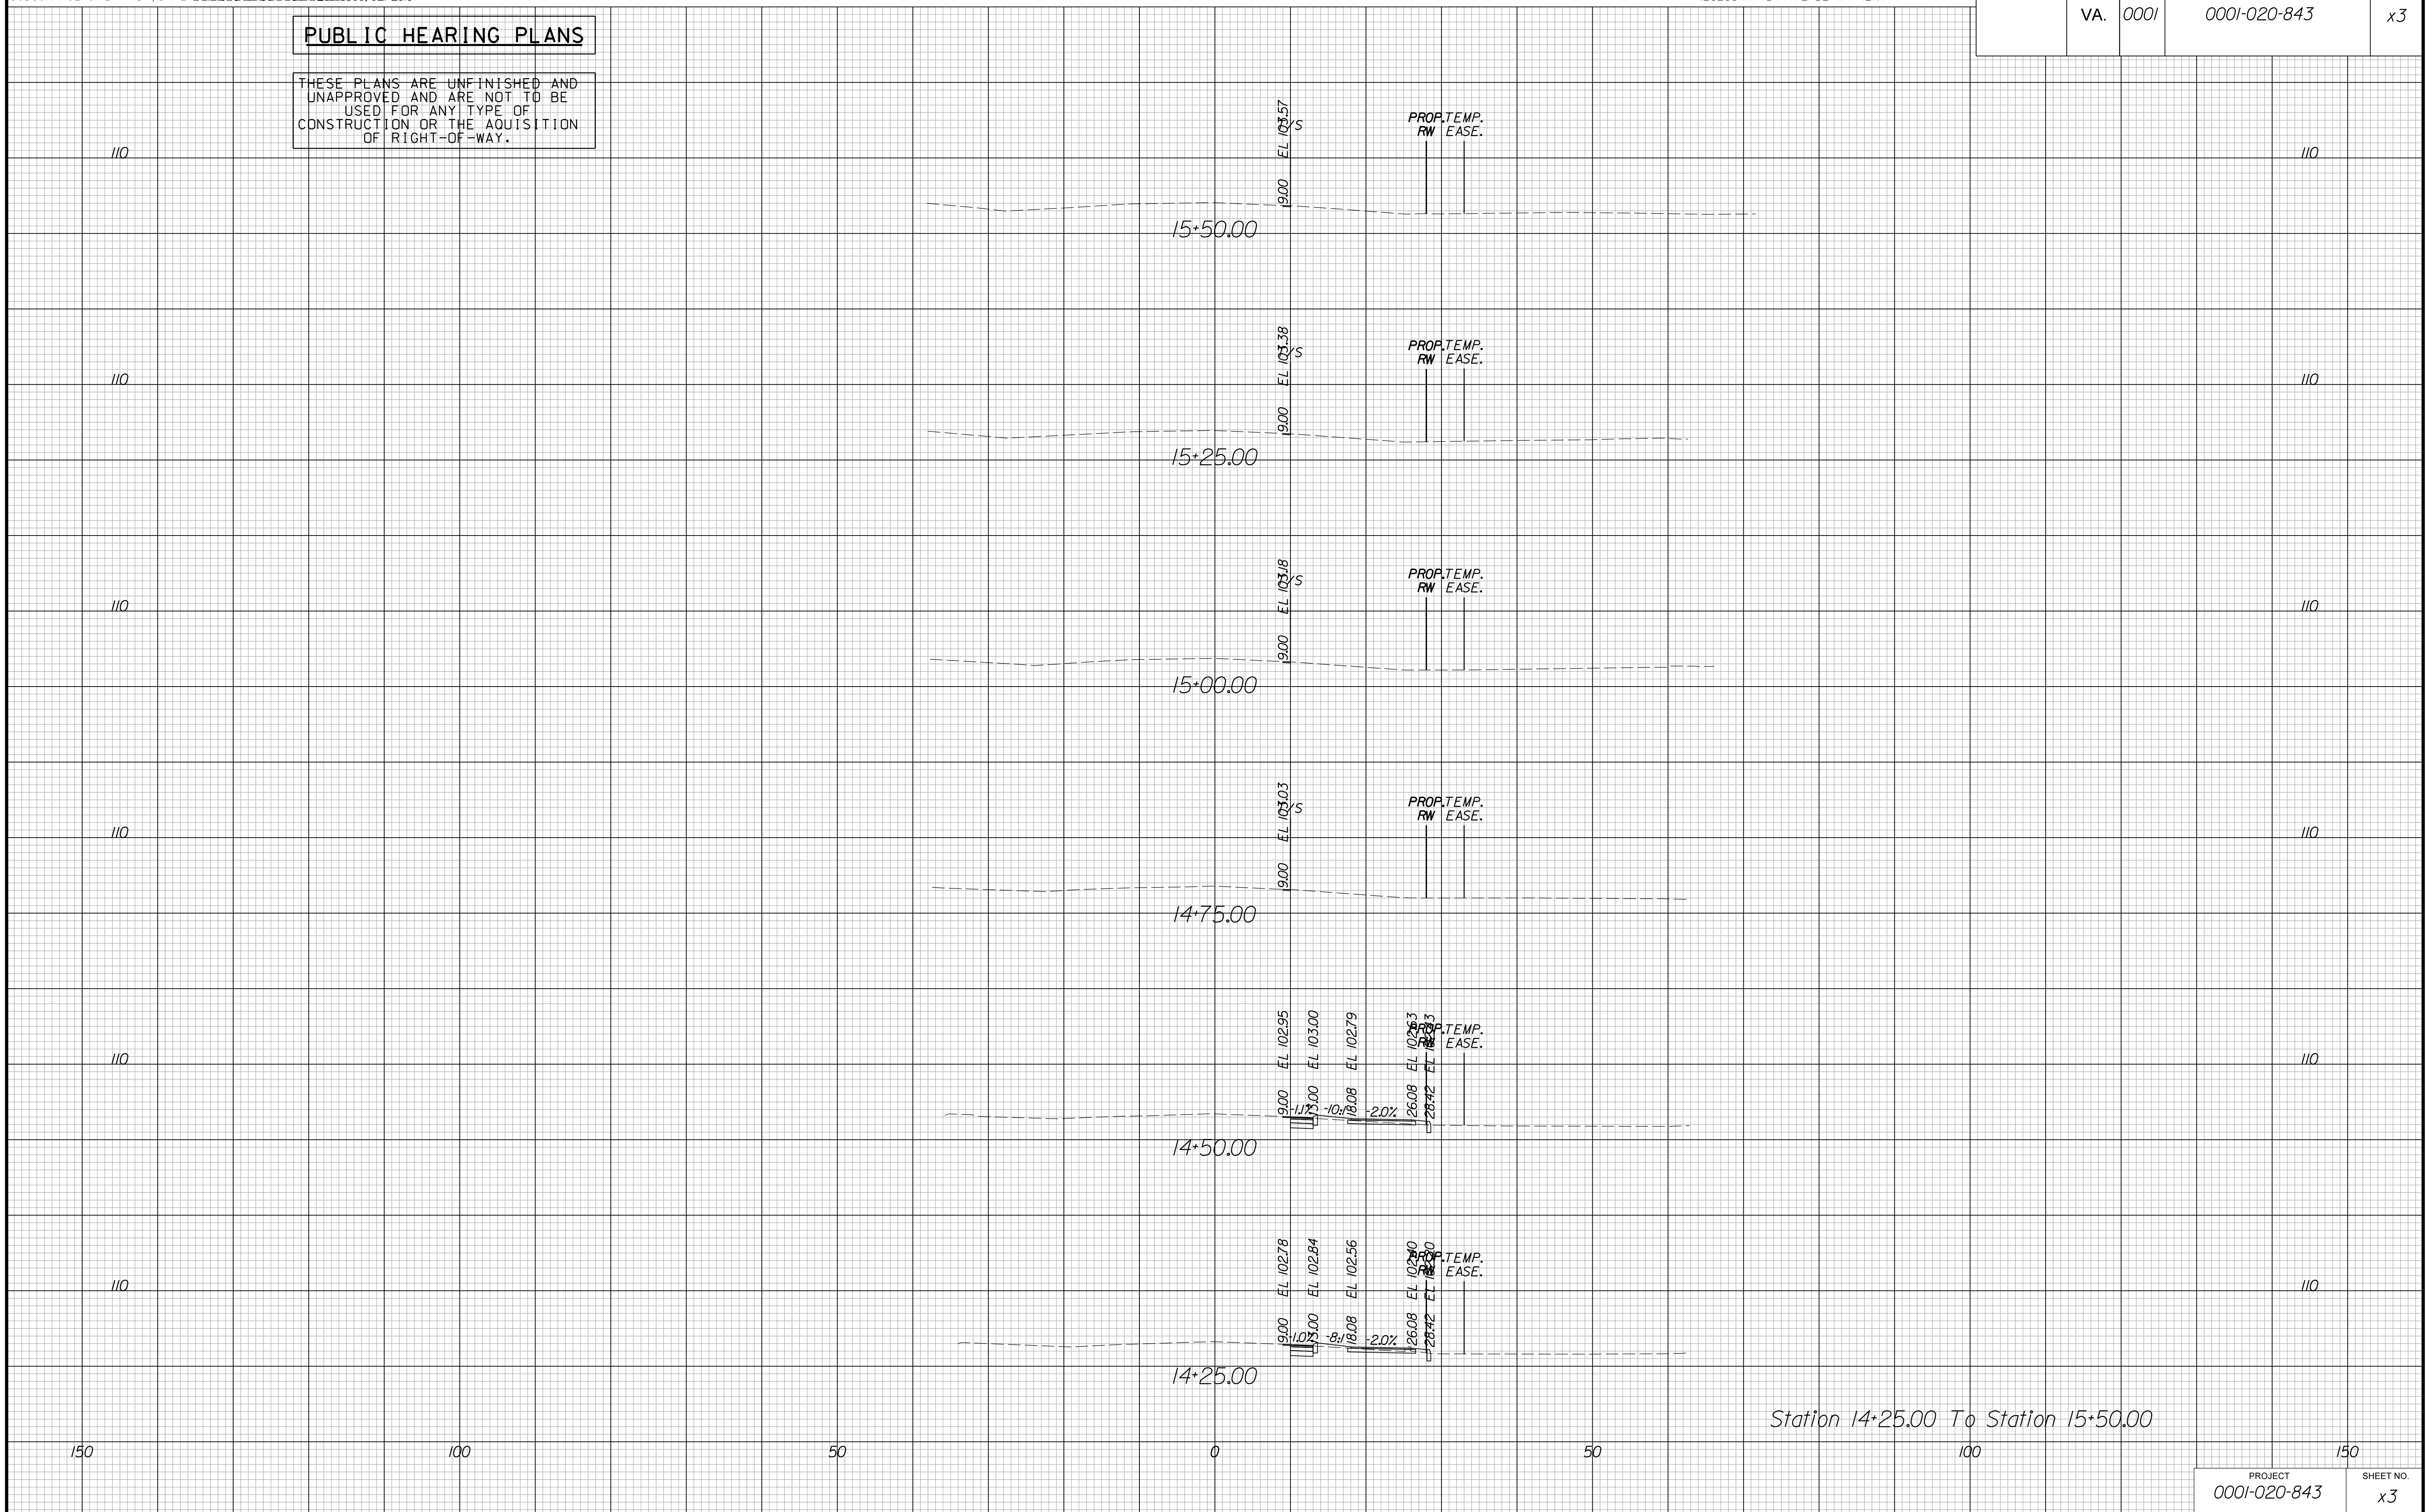

Station 14+25.00 To Station 15+50.00

PROJECT MANAGER MICHAEL GRAY (804) 814-2503
SURVEYED BY, DATE JIMMONS, GROUP (804) 200-6500, 02/2019
DESIGN BY JIMMONS, GROUP (804) 200-6500
SUBSURFACE UTILITY BY, DATE JIMMONS, GROUP (804) 200-6500, 02/2019

CROSS SECTIONS


SCALE 1 IN. = 10 FT

DESIGN FEATURES RELATING TO CONSTRUCTION OR TO REGULATION AND CONTROL OF TRAFFIC MAY BE SUBJECT TO CHANGE AS DEEMED NECESSARY BY THE DEPARTMENT

REVISED	STATE	STATE		SHEET NO.
	ROUTE	PROJECT		
	VA.	0001	0001-020-843	x4

PUBLIC HEARING PLANS

THESE PLANS ARE UNFINISHED AND UNAPPROVED AND ARE NOT TO BE USED FOR ANY TYPE OF CONSTRUCTION OR THE ACQUISITION OF RIGHT-OF-WAY.

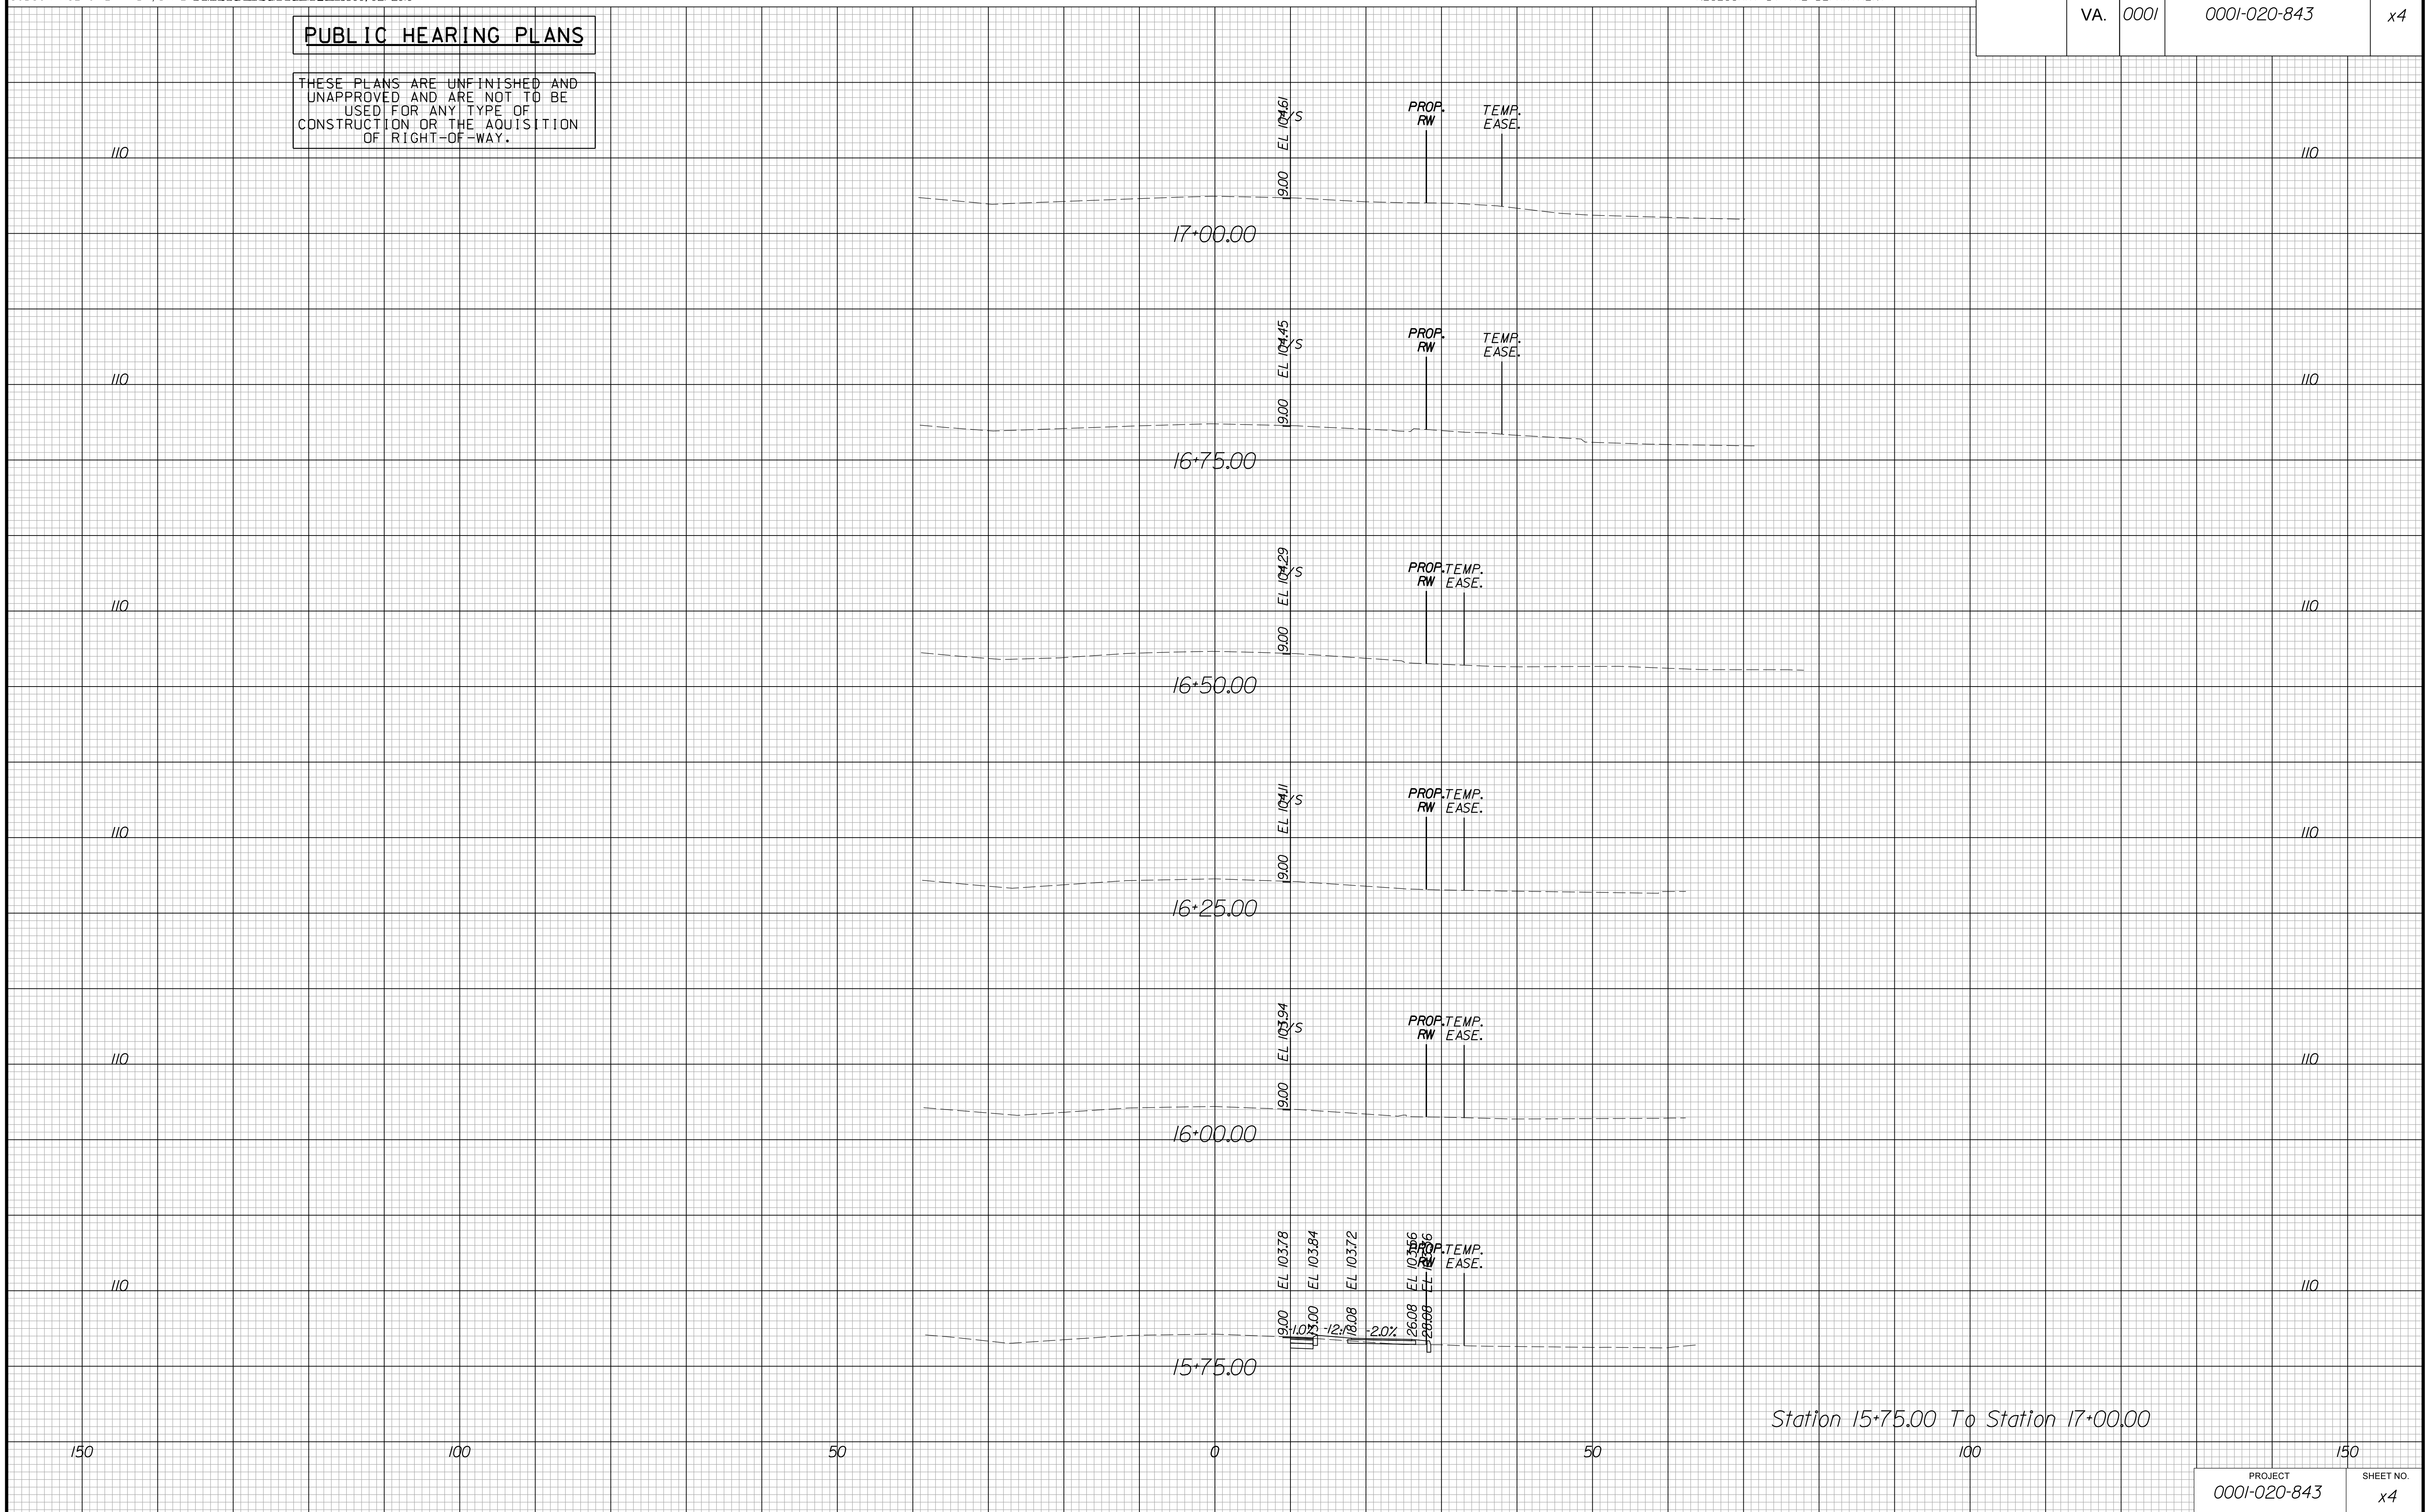

Station 15+75.00 To Station 17+00.00

PROJECT MANAGER MICHAEL GRAY (804) 814-2503
SURVEYED BY DATE JIMMONS GROUP (804) 200-6500, 02/2019
DESIGN BY JIMMONS GROUP (804) 200-6500
SUBSURFACE UTILITY BY DATE JIMMONS GROUP (804) 200-6500, 02/2019

CROSS SECTIONS


SCALE 1 IN. = 10 FT

DESIGN FEATURES RELATING TO CONSTRUCTION OR TO REGULATION AND CONTROL OF TRAFFIC MAY BE SUBJECT TO CHANGE AS DEEMED NECESSARY BY THE DEPARTMENT

REVISED	STATE	STATE		SHEET NO.
	ROUTE	PROJECT		
	VA.	0001	0001-020-843	x5

PUBLIC HEARING PLANS

THESE PLANS ARE UNFINISHED AND UNAPPROVED AND ARE NOT TO BE USED FOR ANY TYPE OF CONSTRUCTION OR THE ACQUISITION OF RIGHT-OF-WAY.

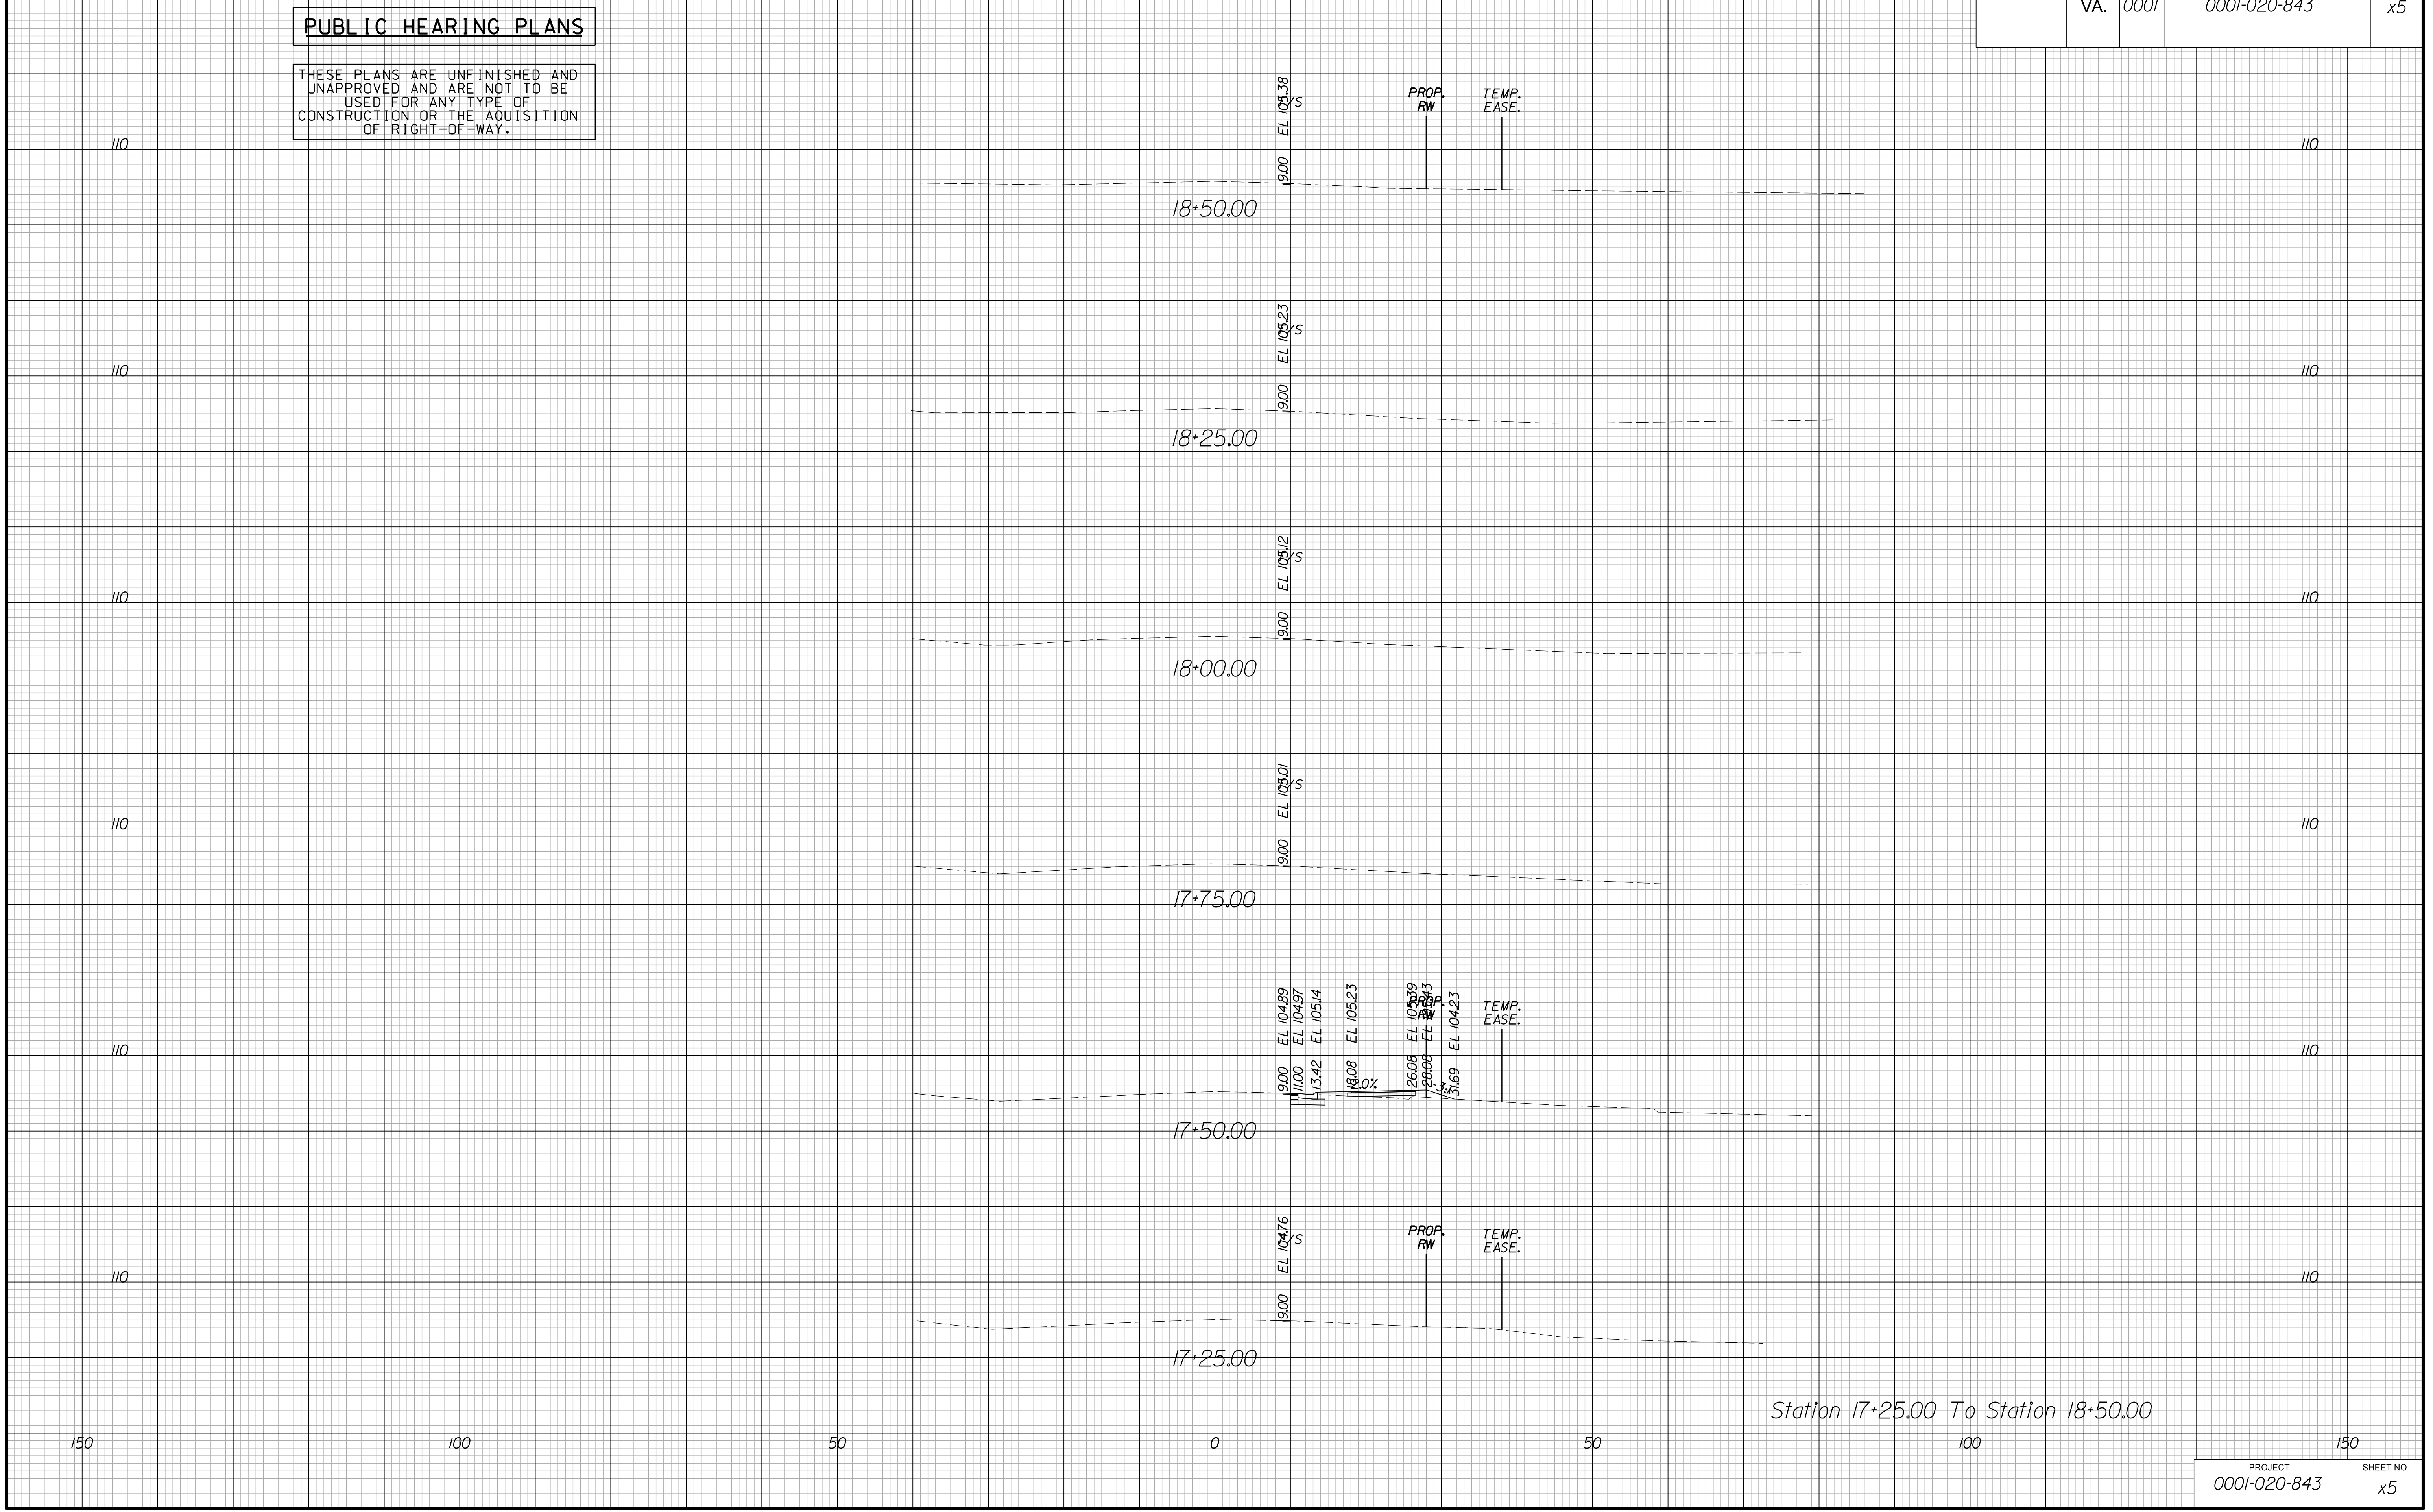

Station 17+25.00 To Station 18+50.00

PROJECT MANAGER MICHAEL GRAY (804) 814-2503
SURVEYED BY DATE JIMMONS GROUP (804) 200-6500, 02/2019
DESIGN BY JIMMONS GROUP (804) 200-6500
SUBSURFACE UTILITY BY DATE JIMMONS GROUP (804) 200-6500, 02/2019

CROSS SECTIONS


SCALE 1 IN. = 10 FT

DESIGN FEATURES RELATING TO CONSTRUCTION OR TO REGULATION AND CONTROL OF TRAFFIC MAY BE SUBJECT TO CHANGE AS DEEMED NECESSARY BY THE DEPARTMENT

REVISED	STATE	ROUTE	STATE	PROJECT	SHEET NO.
	VA.	0001		0001-020-843	x6

PUBLIC HEARING PLANS

THESE PLANS ARE UNFINISHED AND UNAPPROVED AND ARE NOT TO BE USED FOR ANY TYPE OF CONSTRUCTION OR THE ACQUISITION OF RIGHT-OF-WAY.

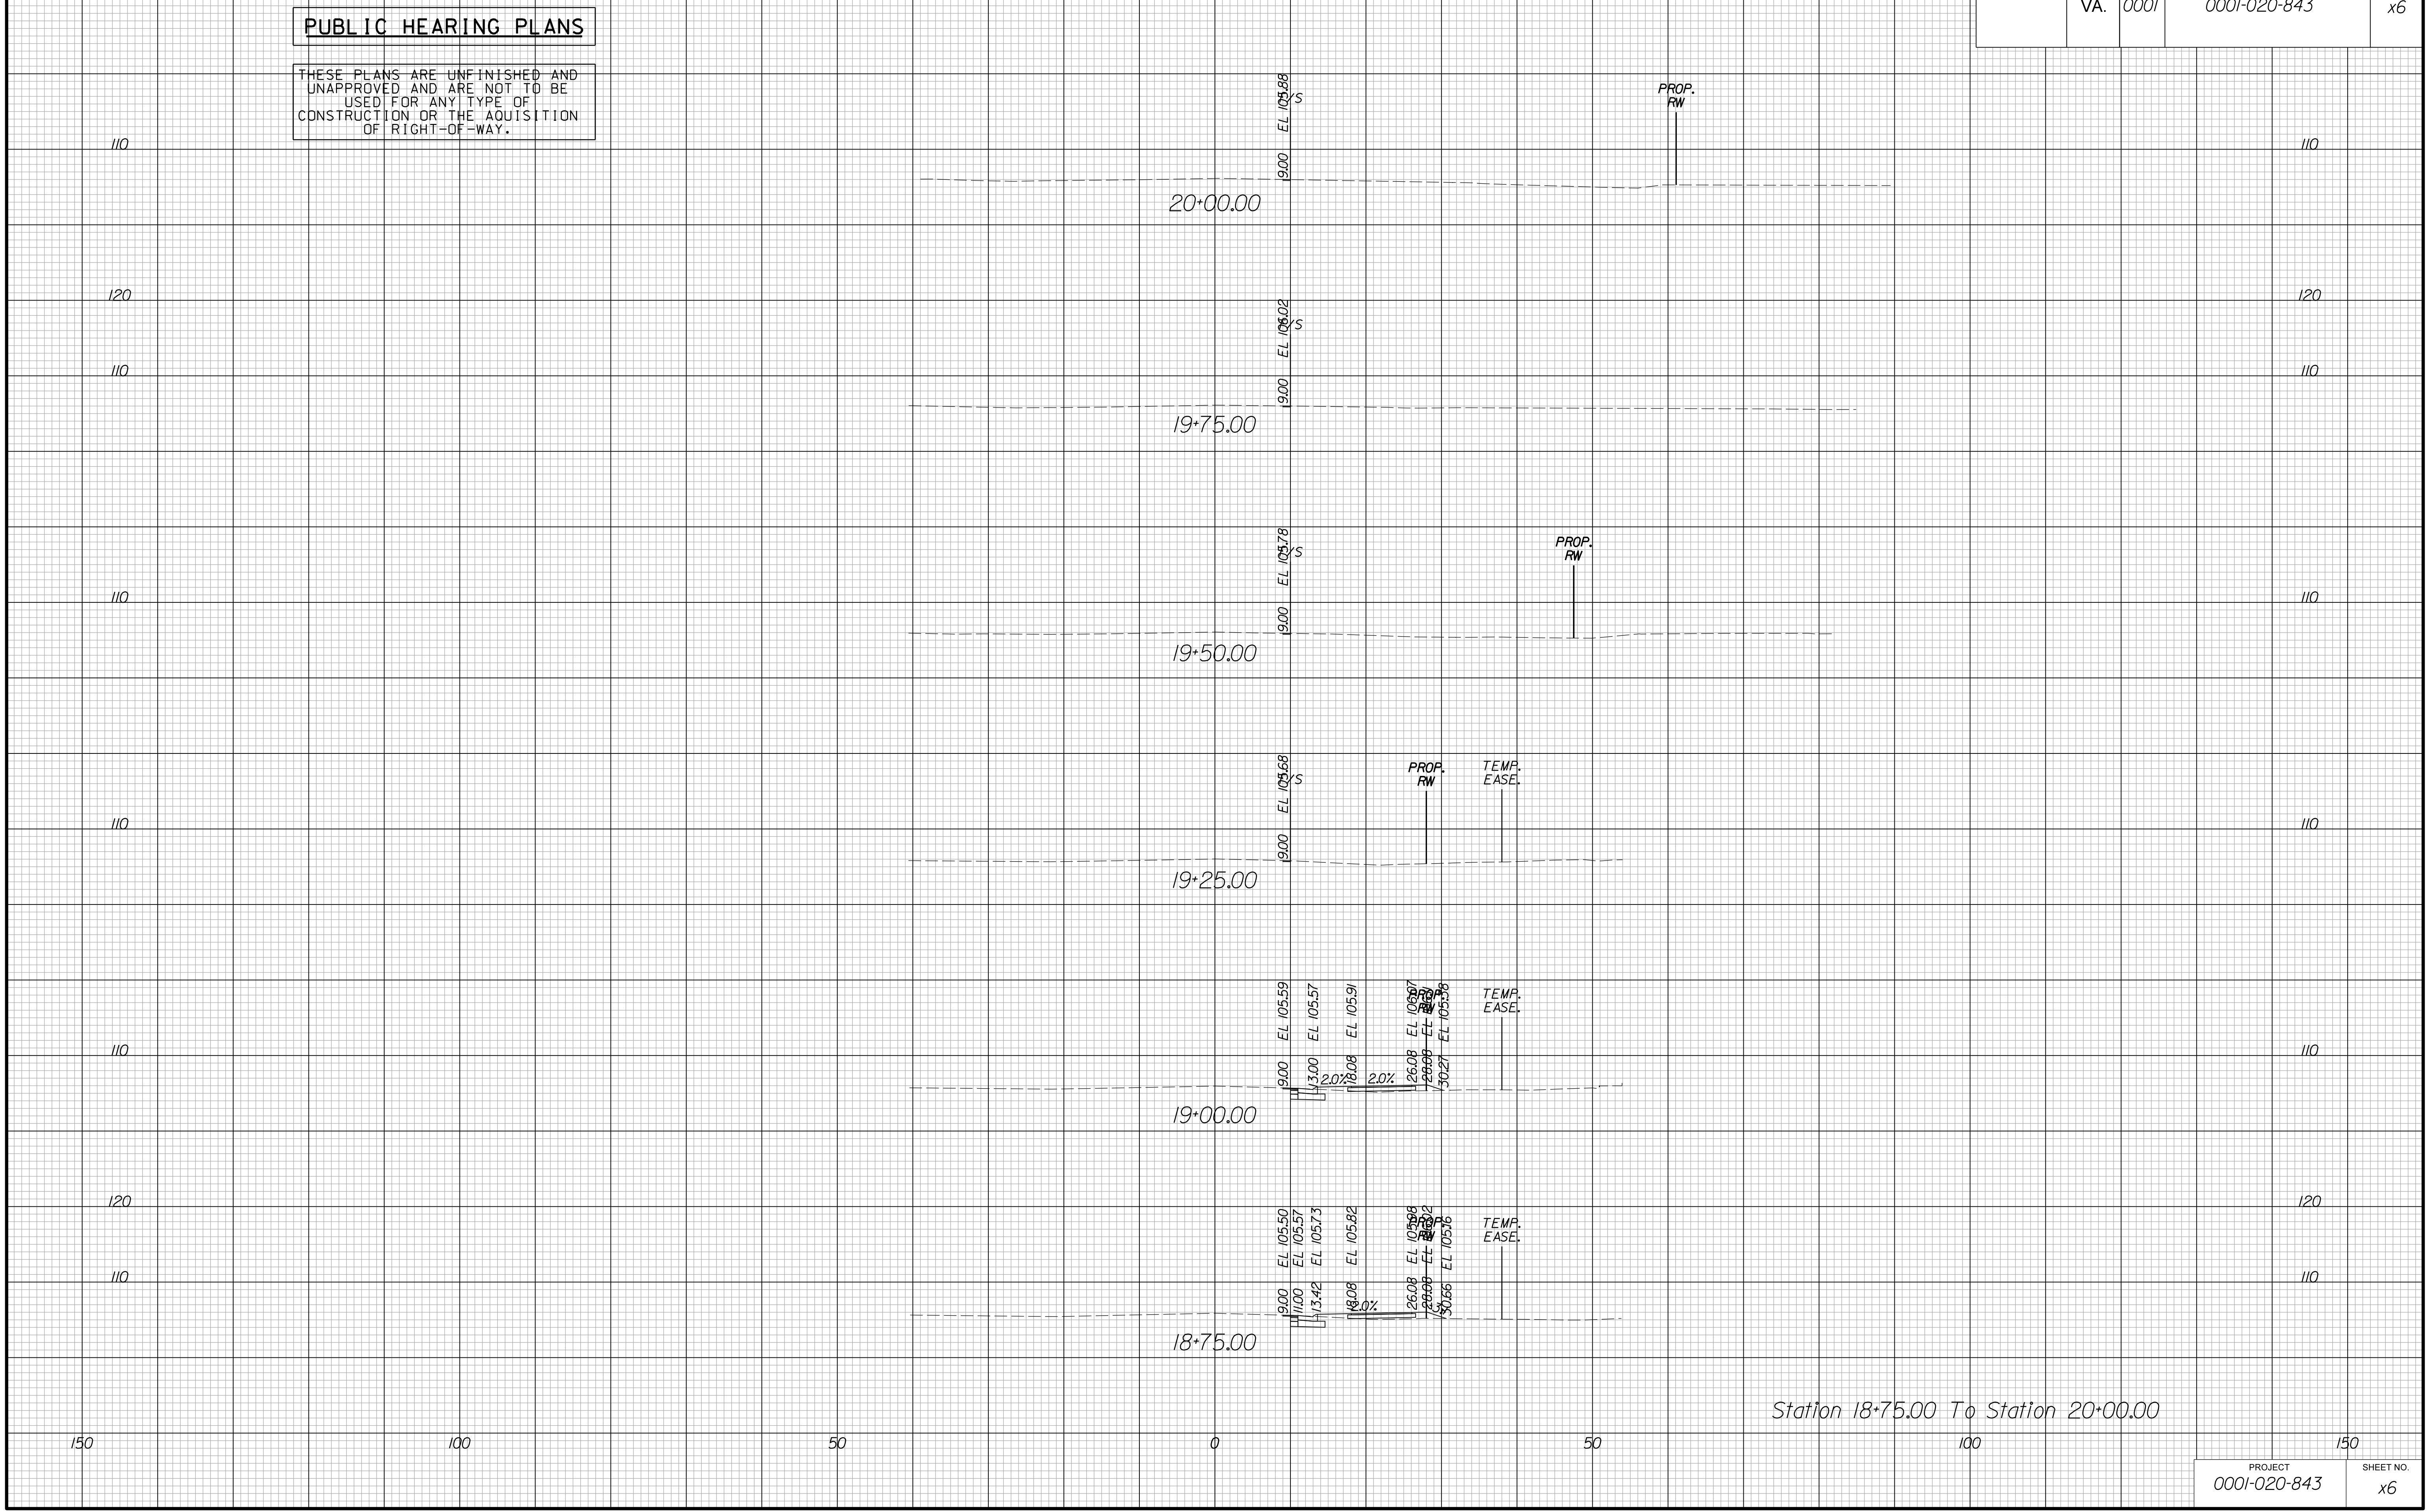

Station 18+75.00 To Station 20+00.00

PROJECT MANAGER MICHAEL GRAY (804) 814-2503
SURVEYED BY, DATE JIMMONS, GROUP (804) 200-6500, 02/2019
DESIGN BY JIMMONS, GROUP (804) 200-6500
SUBSURFACE UTILITY BY, DATE JIMMONS, GROUP (804) 200-6500, 02/2019

CROSS SECTIONS


SCALE 1 IN. = 10 FT

DESIGN FEATURES RELATING TO CONSTRUCTION OR TO REGULATION AND CONTROL OF TRAFFIC MAY BE SUBJECT TO CHANGE AS DEEMED NECESSARY BY THE DEPARTMENT

REVISED	STATE	STATE		SHEET NO.
	ROUTE	PROJECT		
	VA.	0001	0001-020-843	x7

PUBLIC HEARING PLANS

THESE PLANS ARE UNFINISHED AND UNAPPROVED AND ARE NOT TO BE USED FOR ANY TYPE OF CONSTRUCTION OR THE ACQUISITION OF RIGHT-OF-WAY.

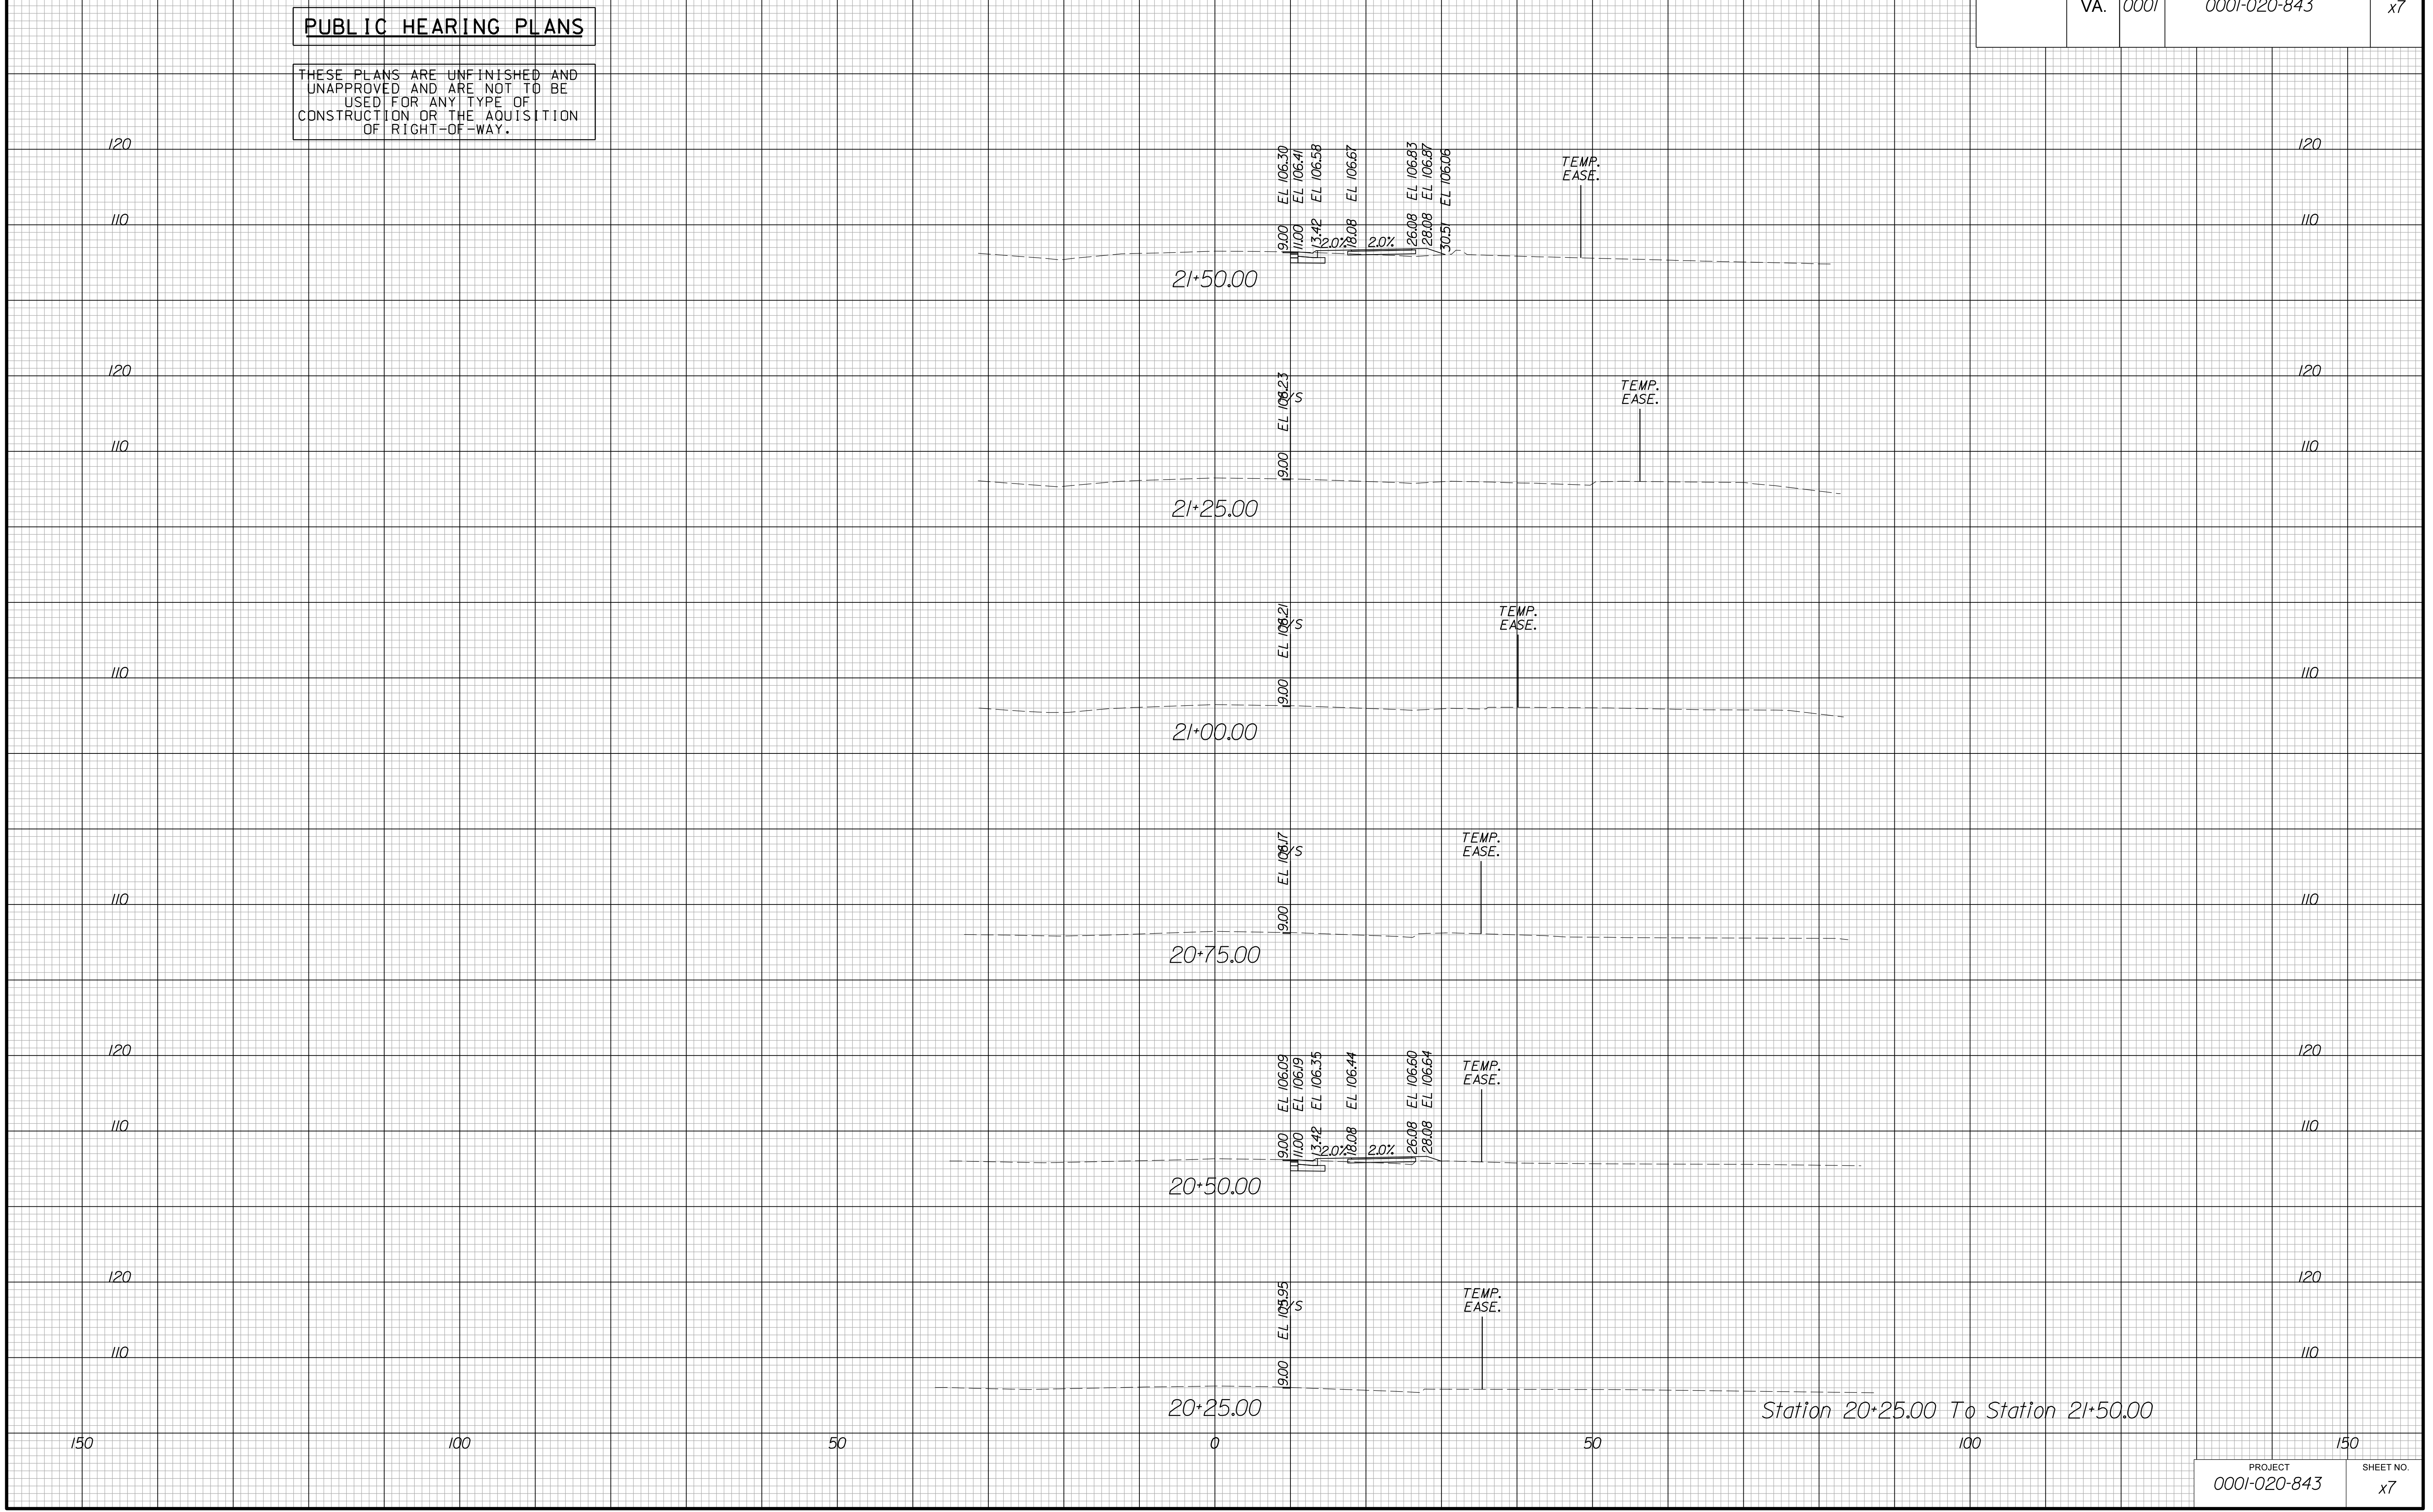

PROJECT MANAGER MICHAEL GRAY (804) 814-2503
SURVEYED BY, DATE JIMMONS, GROUP (804) 200-6500, 02/2019
DESIGN BY JIMMONS, GROUP (804) 200-6500
SUBSURFACE UTILITY BY, DATE JIMMONS, GROUP (804) 200-6500, 02/2019

CROSS SECTIONS


SCALE 1 IN. = 10 FT

DESIGN FEATURES RELATING TO CONSTRUCTION OR TO REGULATION AND CONTROL OF TRAFFIC MAY BE SUBJECT TO CHANGE AS DEEMED NECESSARY BY THE DEPARTMENT

REVISED	STATE	ROUTE	STATE	PROJECT	SHEET NO.
	VA.	0001		0001-020-843	x8

PUBLIC HEARING PLANS

THESE PLANS ARE UNFINISHED AND UNAPPROVED AND ARE NOT TO BE USED FOR ANY TYPE OF CONSTRUCTION OR THE ACQUISITION OF RIGHT-OF-WAY.

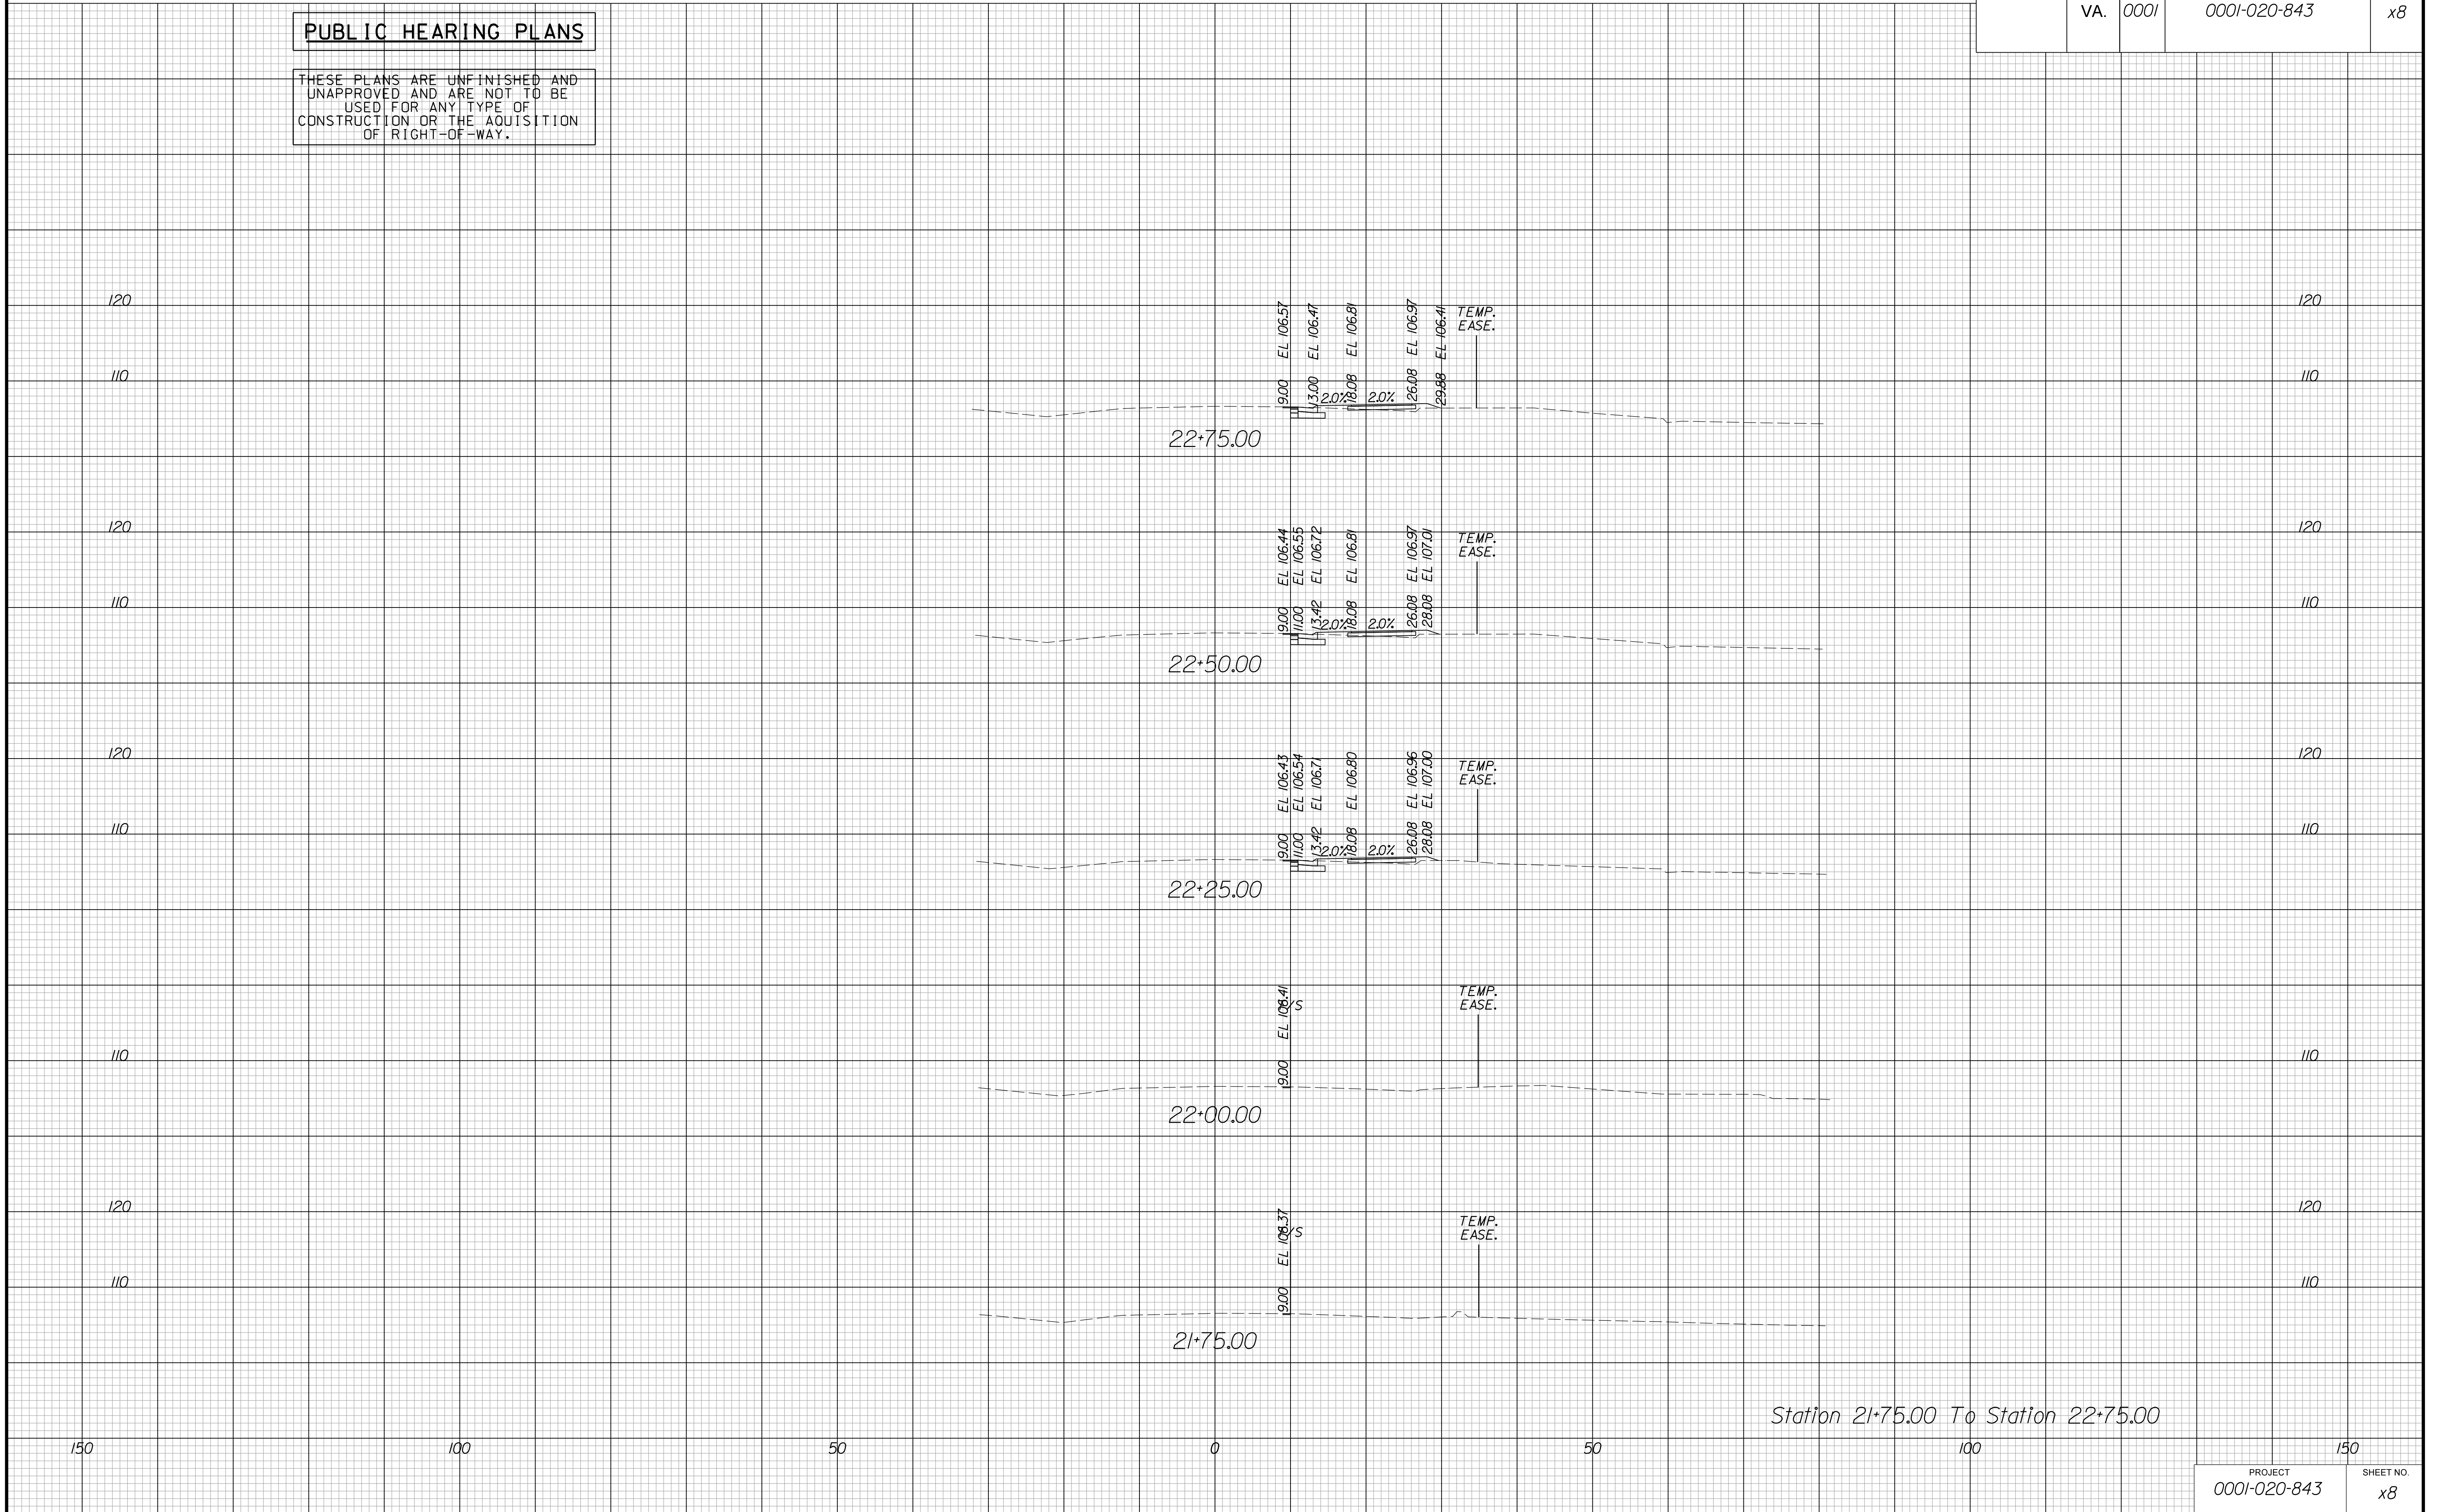

Station 21+75.00 To Station 22+75.00

PROJECT MANAGER MICHAEL GRAY (804) 814-2503
SURVEYED BY, DATE JIMMONS, GROUP (804) 200-6500, 02/2019
DESIGN BY JIMMONS, GROUP (804) 200-6500
SUBSURFACE UTILITY BY, DATE JIMMONS, GROUP (804) 200-6500, 02/2019

CROSS SECTIONS


SCALE 1 IN. = 10 FT

DESIGN FEATURES RELATING TO CONSTRUCTION OR TO REGULATION AND CONTROL OF TRAFFIC MAY BE SUBJECT TO CHANGE AS DEEMED NECESSARY BY THE DEPARTMENT

REVISED	STATE	ROUTE	STATE	PROJECT	SHEET NO.
	VA.	0001		0001-020-843	x9

PUBLIC HEARING PLANS

THESE PLANS ARE UNFINISHED AND UNAPPROVED AND ARE NOT TO BE USED FOR ANY TYPE OF CONSTRUCTION OR THE ACQUISITION OF RIGHT-OF-WAY.

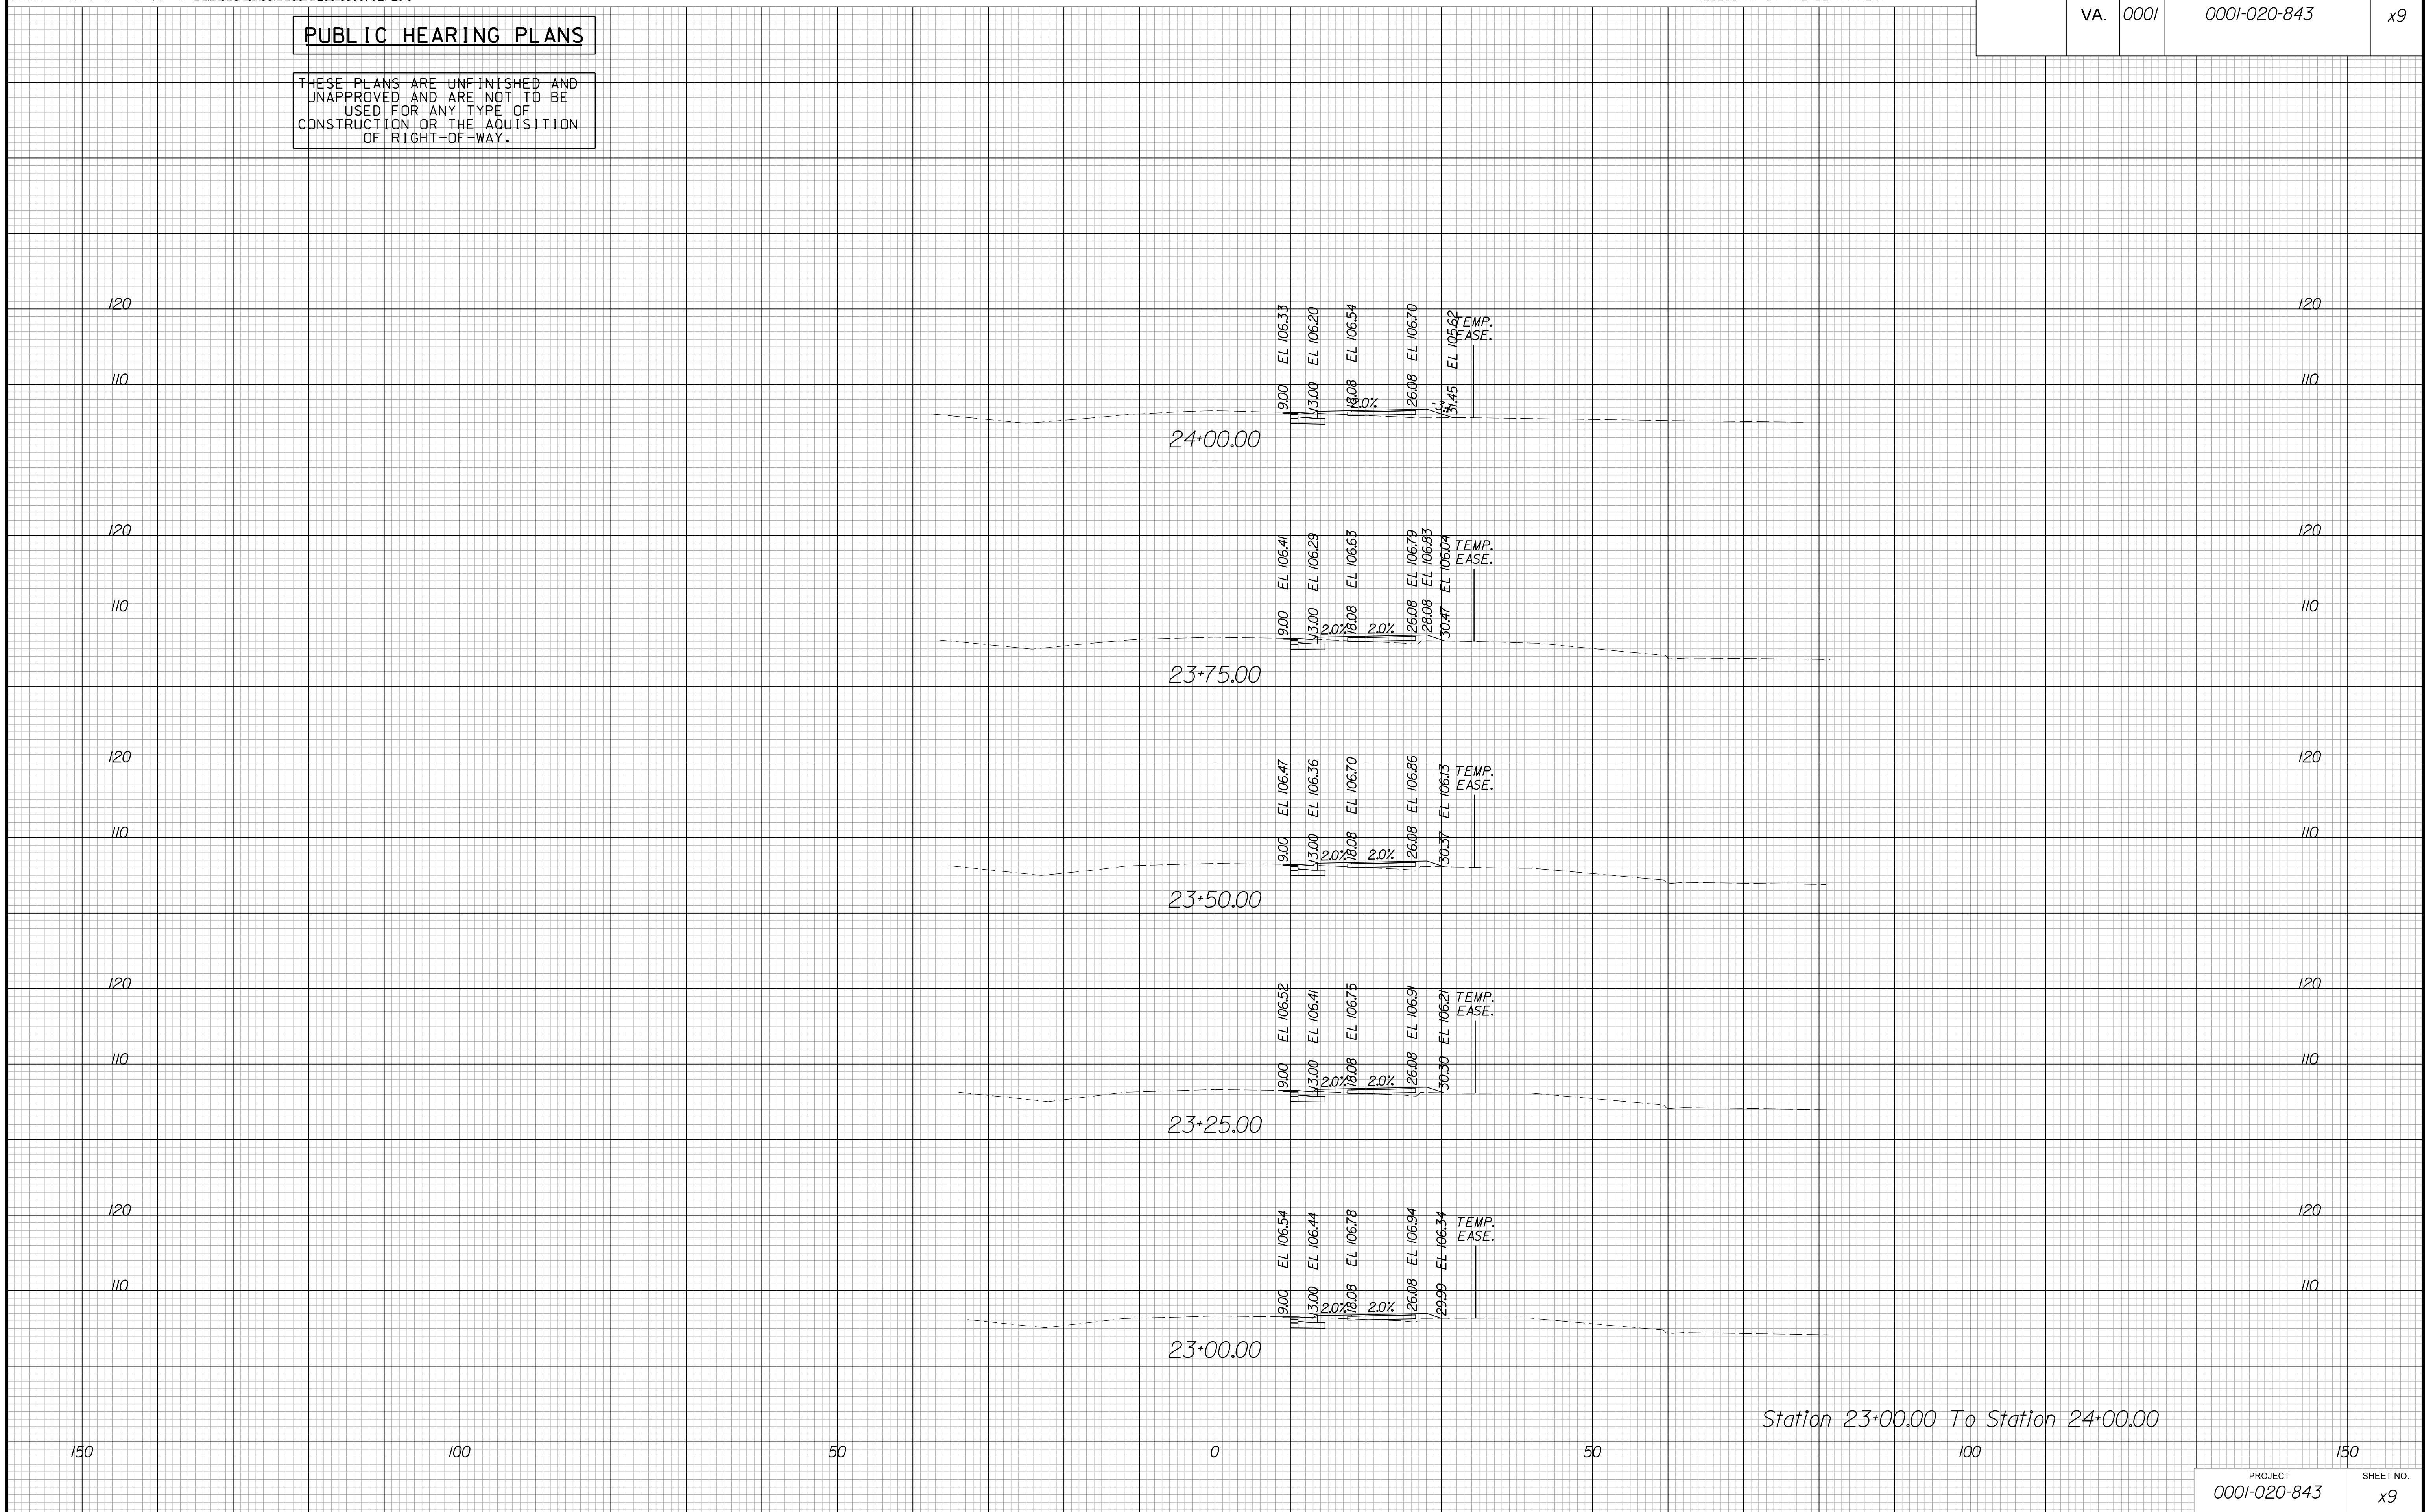

Station 23+00.00 To Station 24+00.00

PROJECT MANAGER MICHAEL GRAY (804) 814-2503
SURVEYED BY DATE JIMMONS GROUP (804) 200-6500, 02/2019
DESIGN BY JIMMONS GROUP (804) 200-6500
SUBSURFACE UTILITY BY DATE JIMMONS GROUP (804) 200-6500, 02/2019

CROSS SECTIONS


SCALE 1 IN. = 10 FT

DESIGN FEATURES RELATING TO CONSTRUCTION OR TO REGULATION AND CONTROL OF TRAFFIC MAY BE SUBJECT TO CHANGE AS DEEMED NECESSARY BY THE DEPARTMENT

REVISED	STATE	STATE		SHEET NO.
	ROUTE	PROJECT		
	VA.	0001	0001-020-843	x10

PUBLIC HEARING PLANS

THESE PLANS ARE UNFINISHED AND UNAPPROVED AND ARE NOT TO BE USED FOR ANY TYPE OF CONSTRUCTION OR THE ACQUISITION OF RIGHT-OF-WAY.

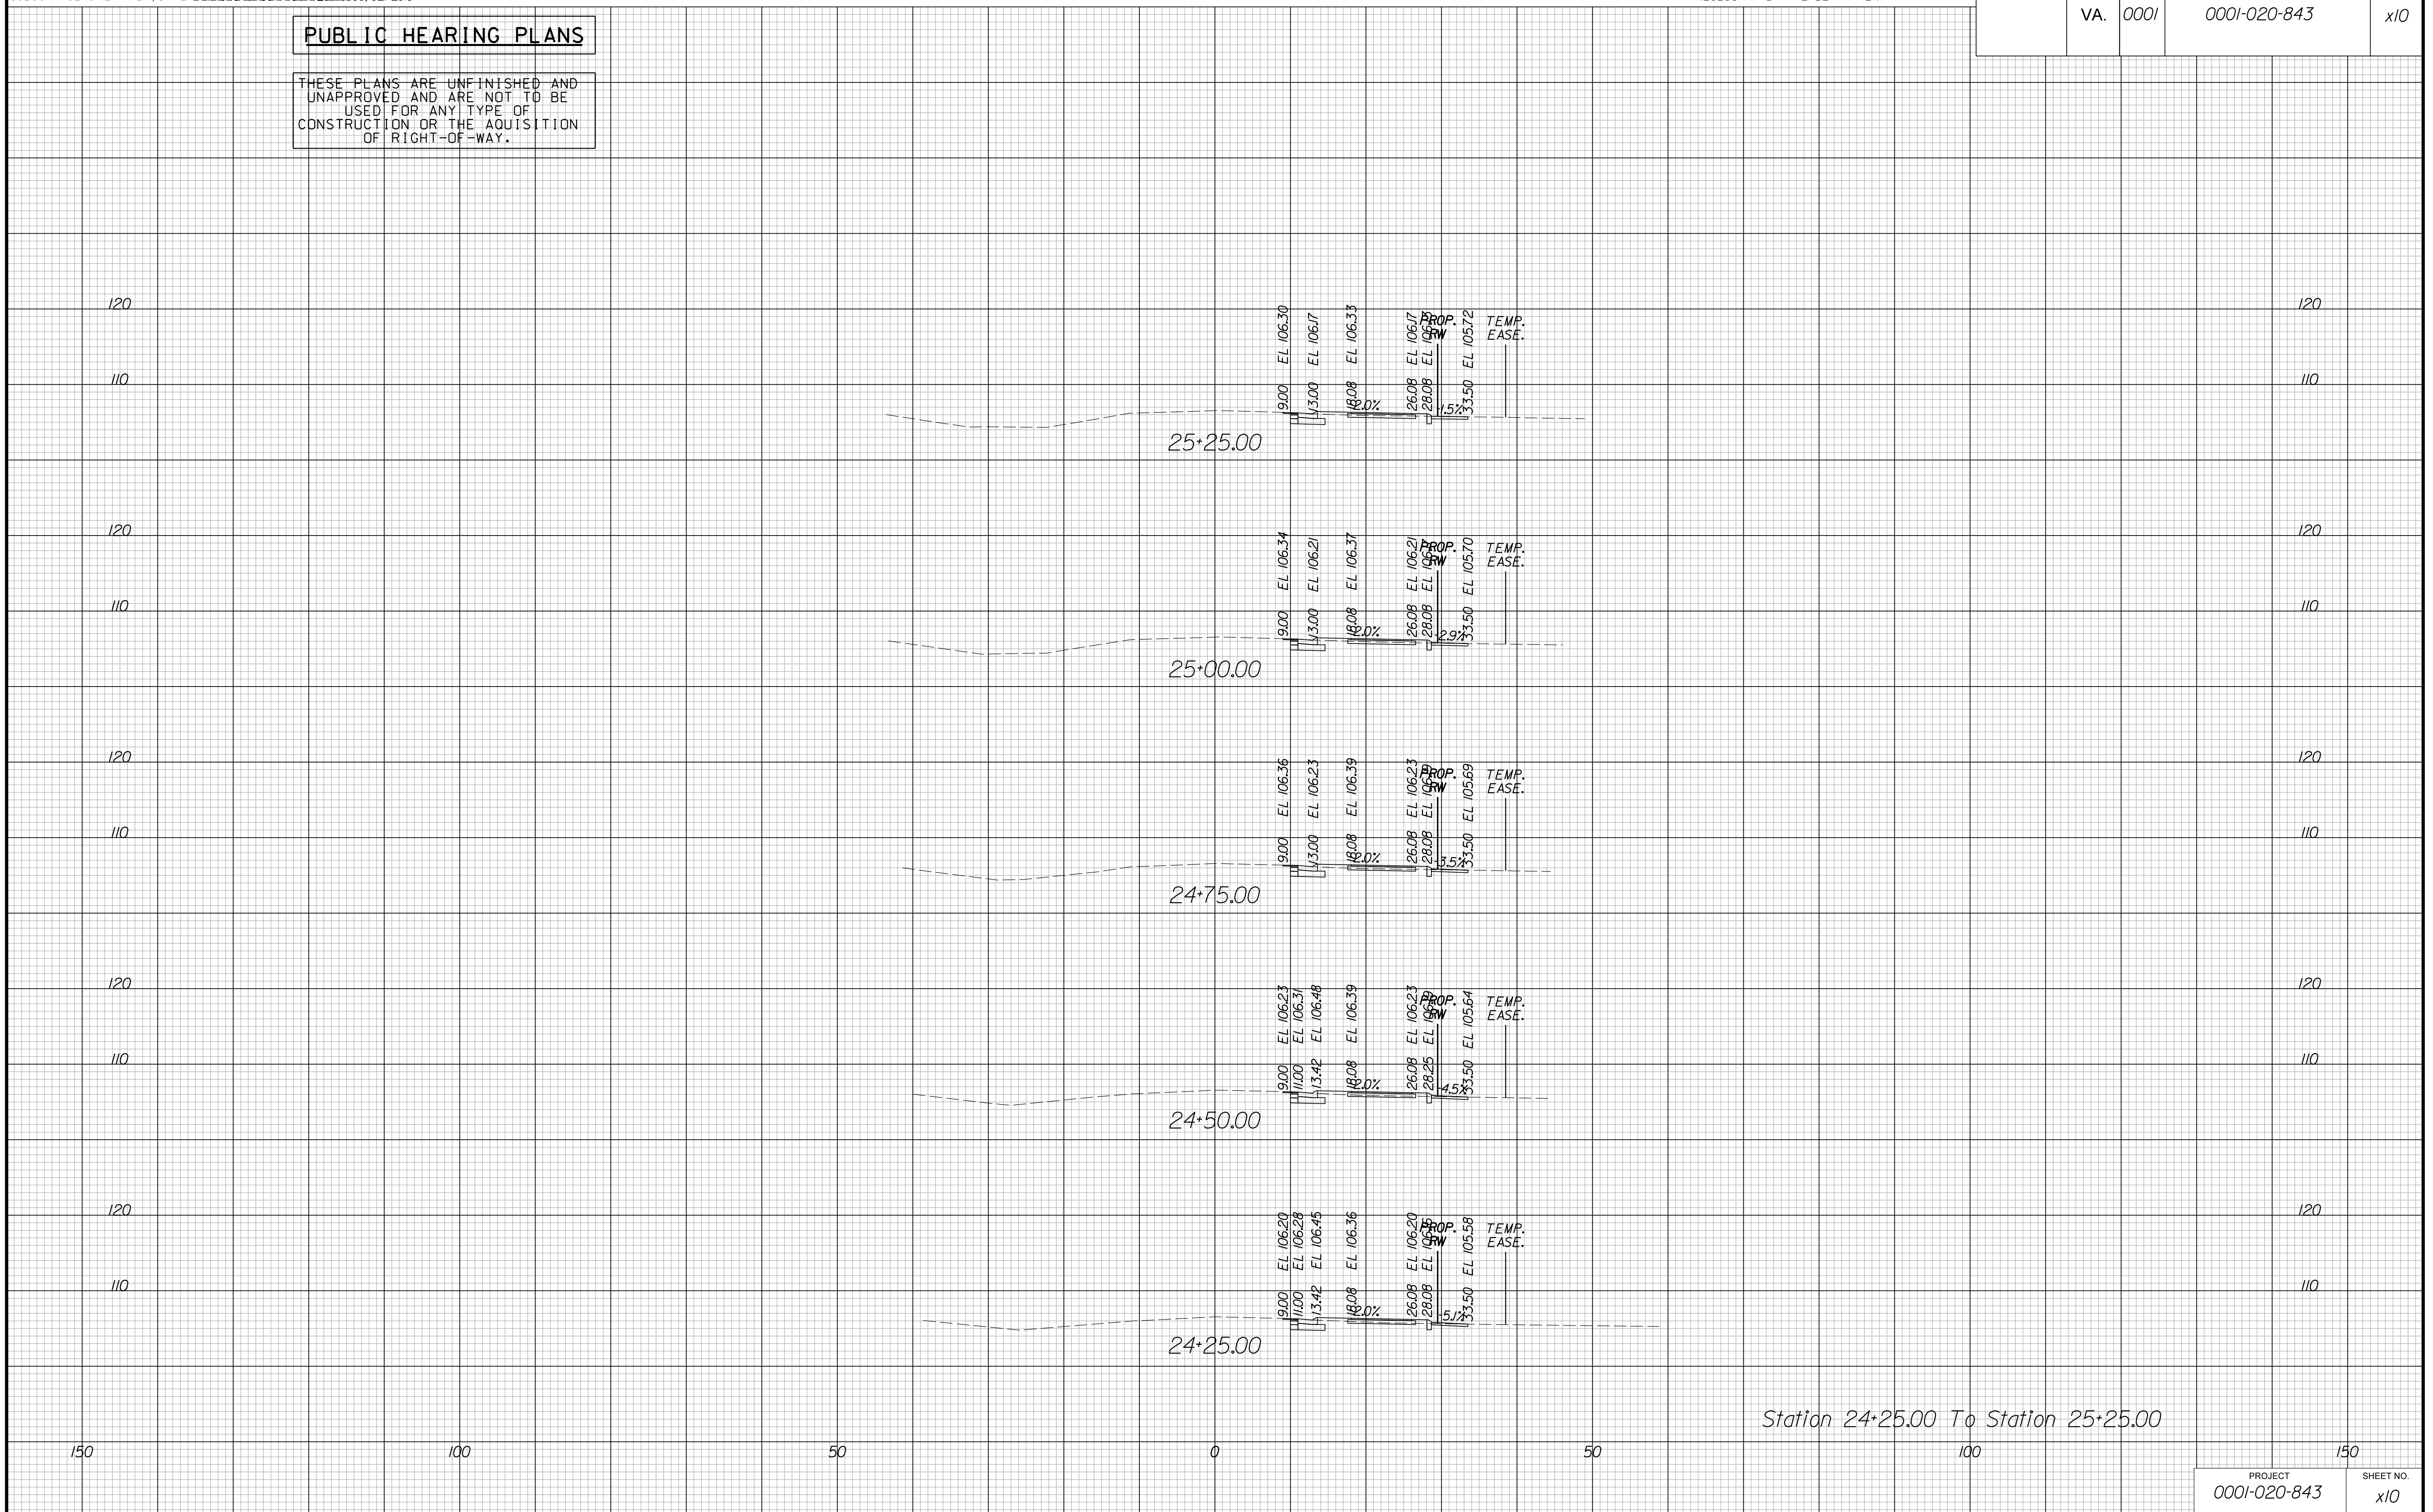

Station 24*25.00 To Station 25*25.00

PROJECT MANAGER MICHAEL GRAY (804) 814-2503
SURVEYED BY, DATE JIMMONS, GROUP (804) 200-6500, 02/2019
DESIGN BY JIMMONS, GROUP (804) 200-6500
SUBSURFACE UTILITY BY, DATE JIMMONS, GROUP (804) 200-6500, 02/2019

CROSS SECTIONS


SCALE 1 IN. = 10 FT

DESIGN FEATURES RELATING TO CONSTRUCTION OR TO REGULATION AND CONTROL OF TRAFFIC MAY BE SUBJECT TO CHANGE AS DEEMED NECESSARY BY THE DEPARTMENT

REVISED	STATE	ROUTE	STATE	PROJECT	SHEET NO.
	VA.	0001		0001-020-843	x11

PUBLIC HEARING PLANS

THESE PLANS ARE UNFINISHED AND UNAPPROVED AND ARE NOT TO BE USED FOR ANY TYPE OF CONSTRUCTION OR THE ACQUISITION OF RIGHT-OF-WAY.

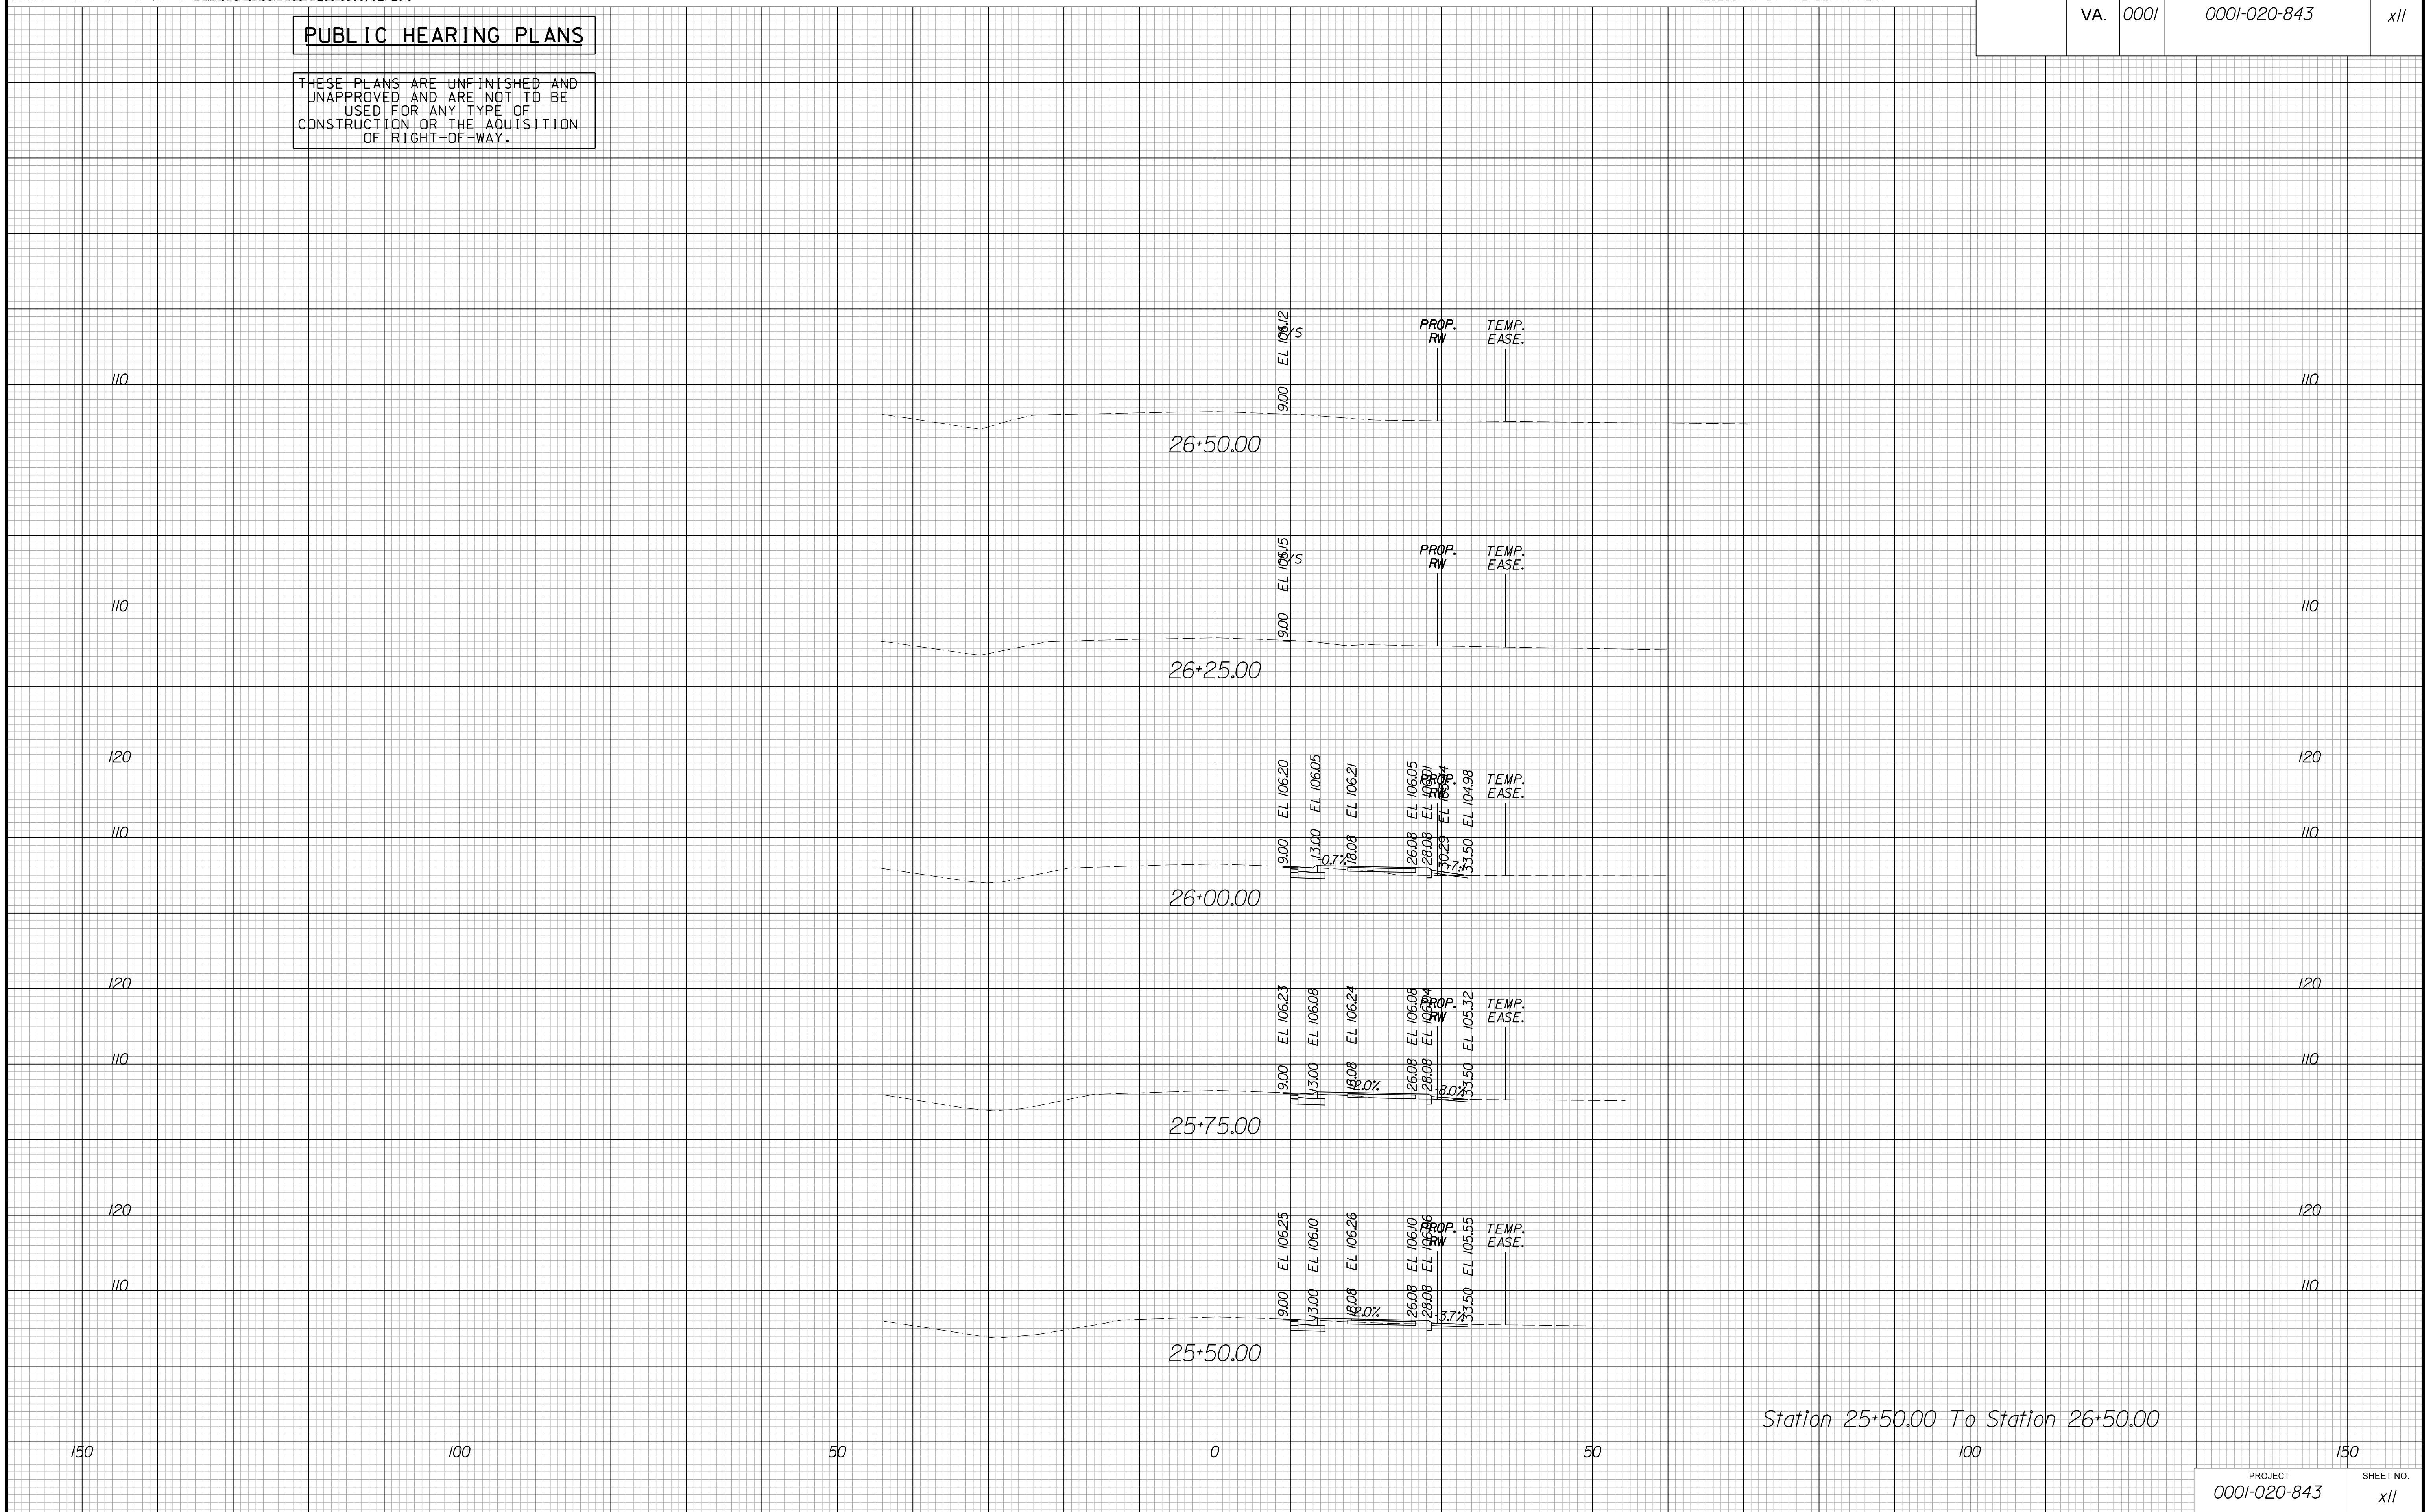

Station 25+50.00 To Station 26+50.00

PROJECT MANAGER MICHAEL GRAY (804) 814-2503
SURVEYED BY, DATE JIMMONS, GROUP (804) 200-6500, 02/2019
DESIGN BY JIMMONS, GROUP (804) 200-6500
SUBSURFACE UTILITY BY, DATE JIMMONS, GROUP (804) 200-6500, 02/2019

CROSS SECTIONS


SCALE 1 IN. = 10 FT

DESIGN FEATURES RELATING TO CONSTRUCTION OR TO REGULATION AND CONTROL OF TRAFFIC MAY BE SUBJECT TO CHANGE AS DEEMED NECESSARY BY THE DEPARTMENT

REVISED	STATE	ROUTE	STATE	PROJECT	SHEET NO.
	VA.	0001		0001-020-843	x12

PUBLIC HEARING PLANS

THESE PLANS ARE UNFINISHED AND UNAPPROVED AND ARE NOT TO BE USED FOR ANY TYPE OF CONSTRUCTION OR THE ACQUISITION OF RIGHT-OF-WAY.

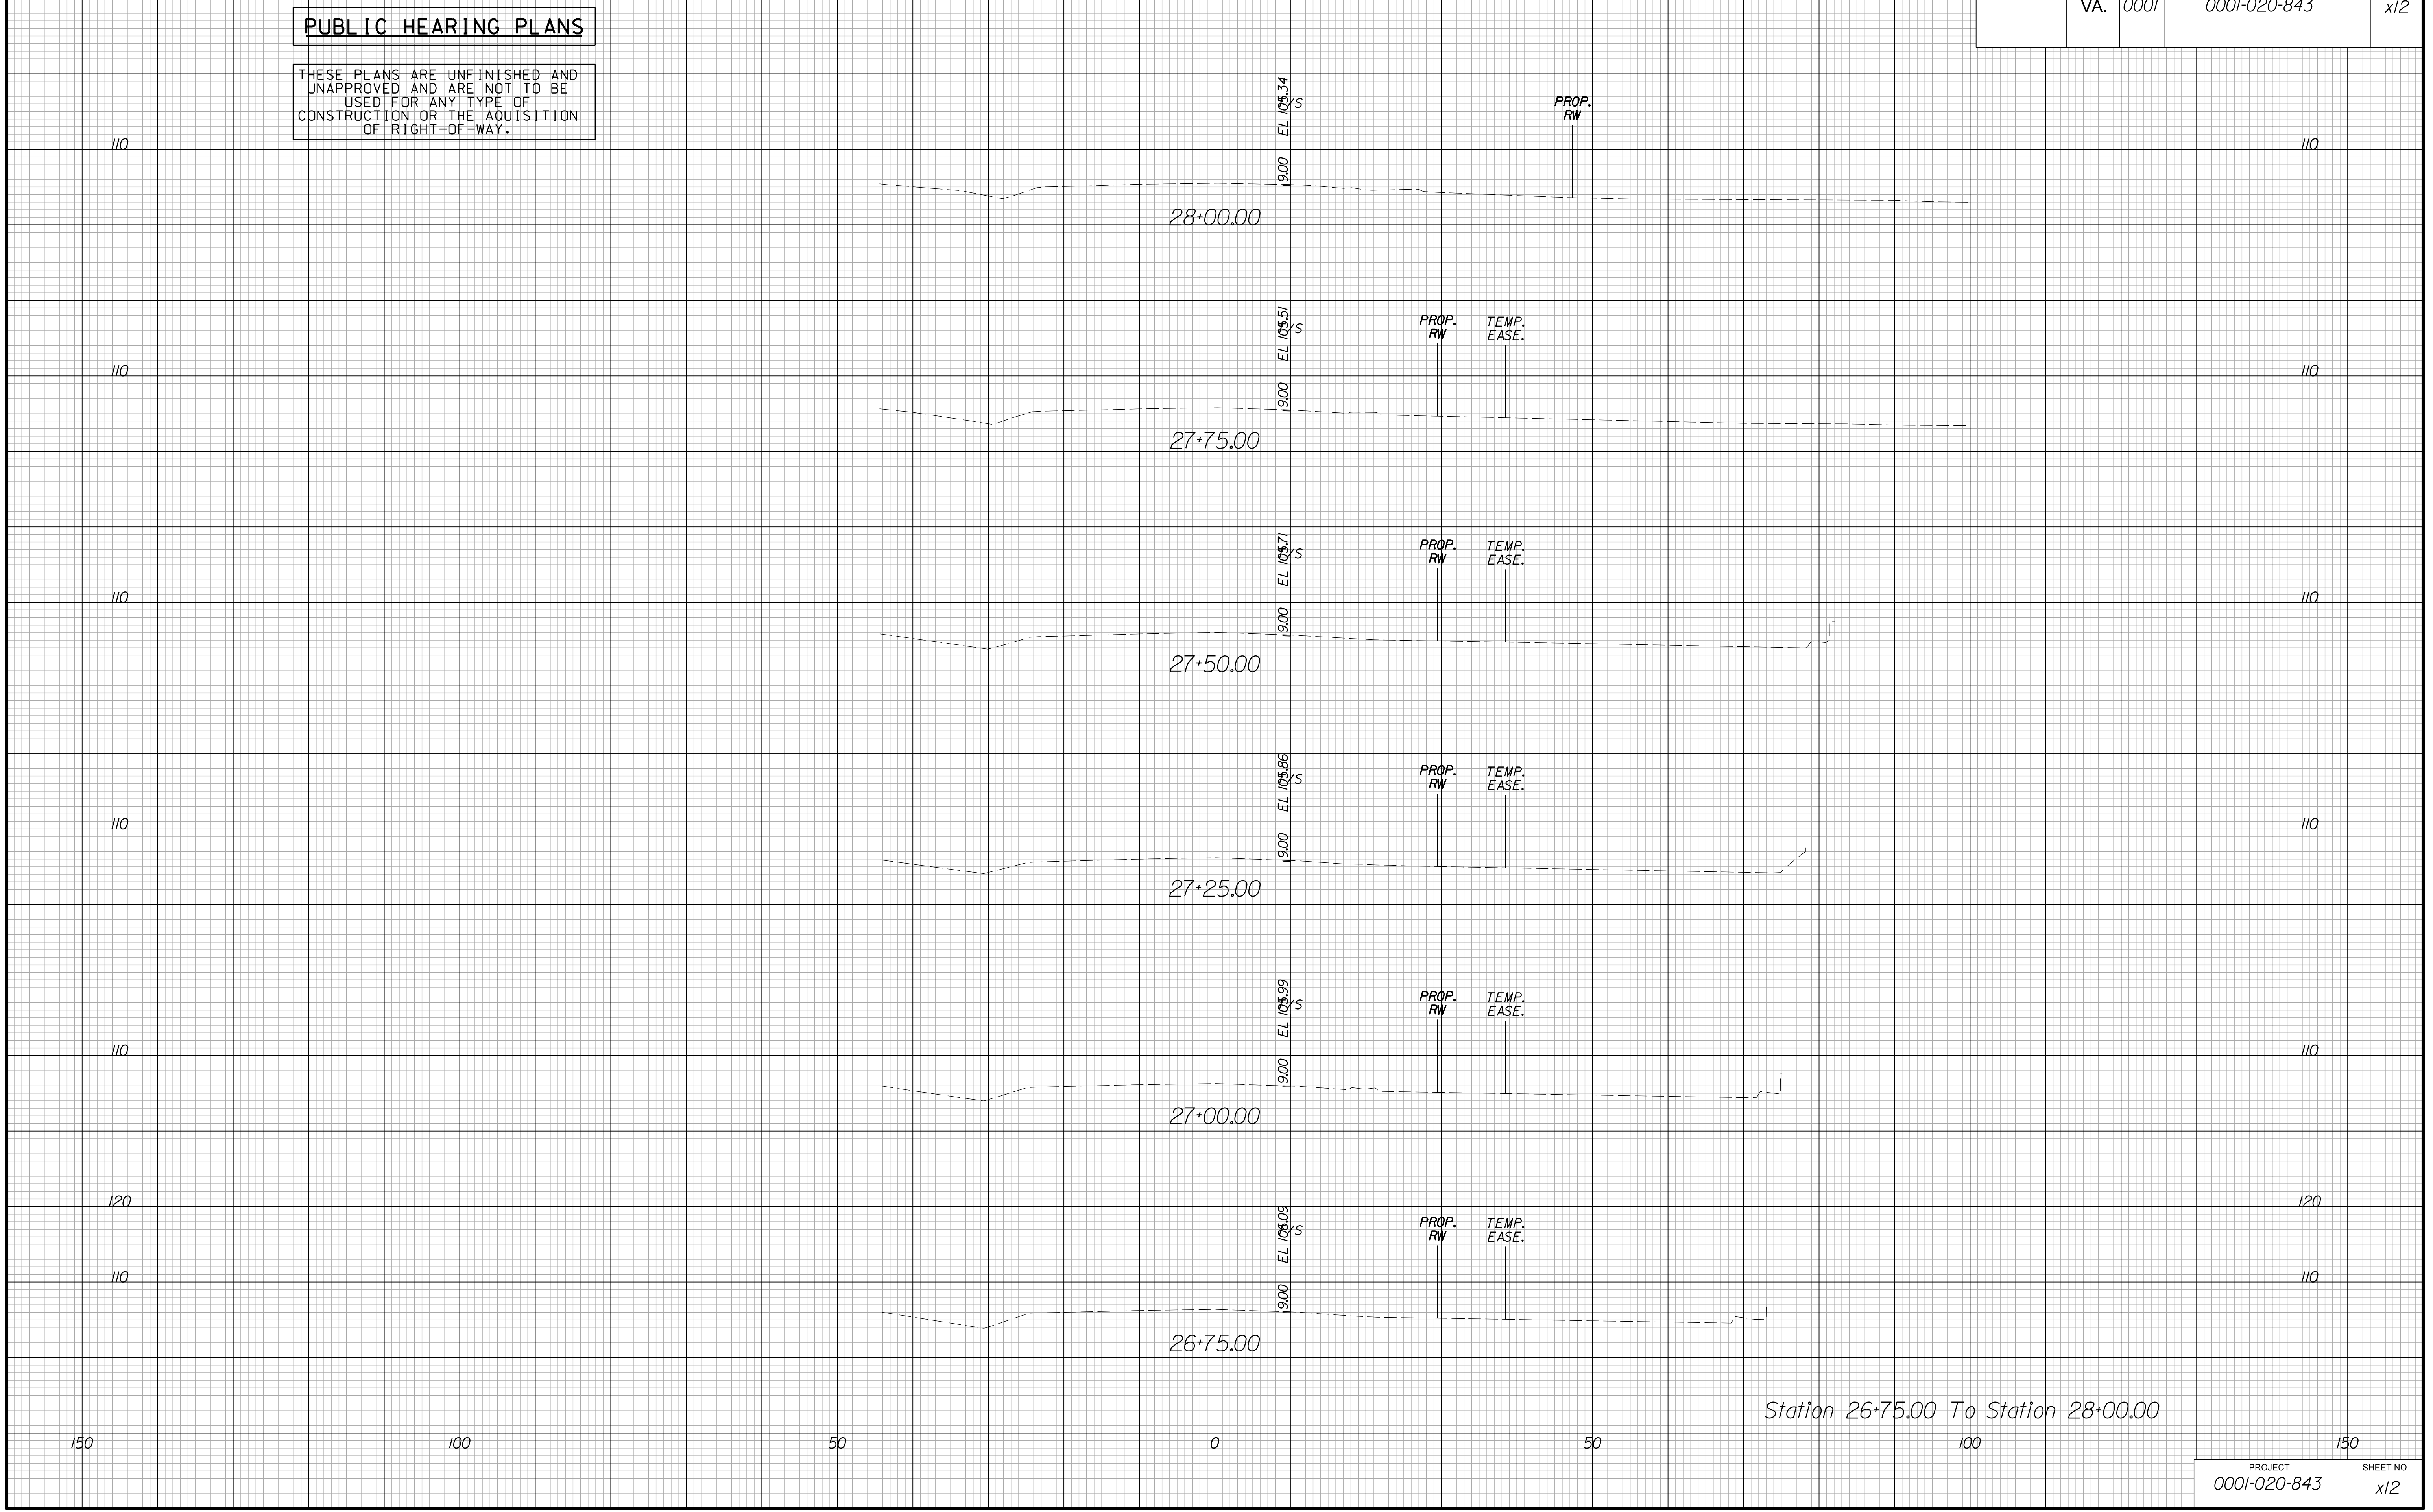

PROJECT MANAGER MICHAEL GRAY (804) 814-2503
SURVEYED BY, DATE JIMMONS, GROUP (804) 200-6500, 02/2019
DESIGN BY JIMMONS, GROUP (804) 200-6500
SUBSURFACE UTILITY BY, DATE JIMMONS, GROUP (804) 200-6500, 02/2019

CROSS SECTIONS


SCALE 1 IN. = 10 FT

DESIGN FEATURES RELATING TO CONSTRUCTION OR TO REGULATION AND CONTROL OF TRAFFIC MAY BE SUBJECT TO CHANGE AS DEEMED NECESSARY BY THE DEPARTMENT

REVISED	STATE	STATE		SHEET NO.
	ROUTE	PROJECT		
	VA.	0001	0001-020-843	x13

PUBLIC HEARING PLANS

THESE PLANS ARE UNFINISHED AND UNAPPROVED AND ARE NOT TO BE USED FOR ANY TYPE OF CONSTRUCTION OR THE ACQUISITION OF RIGHT-OF-WAY.

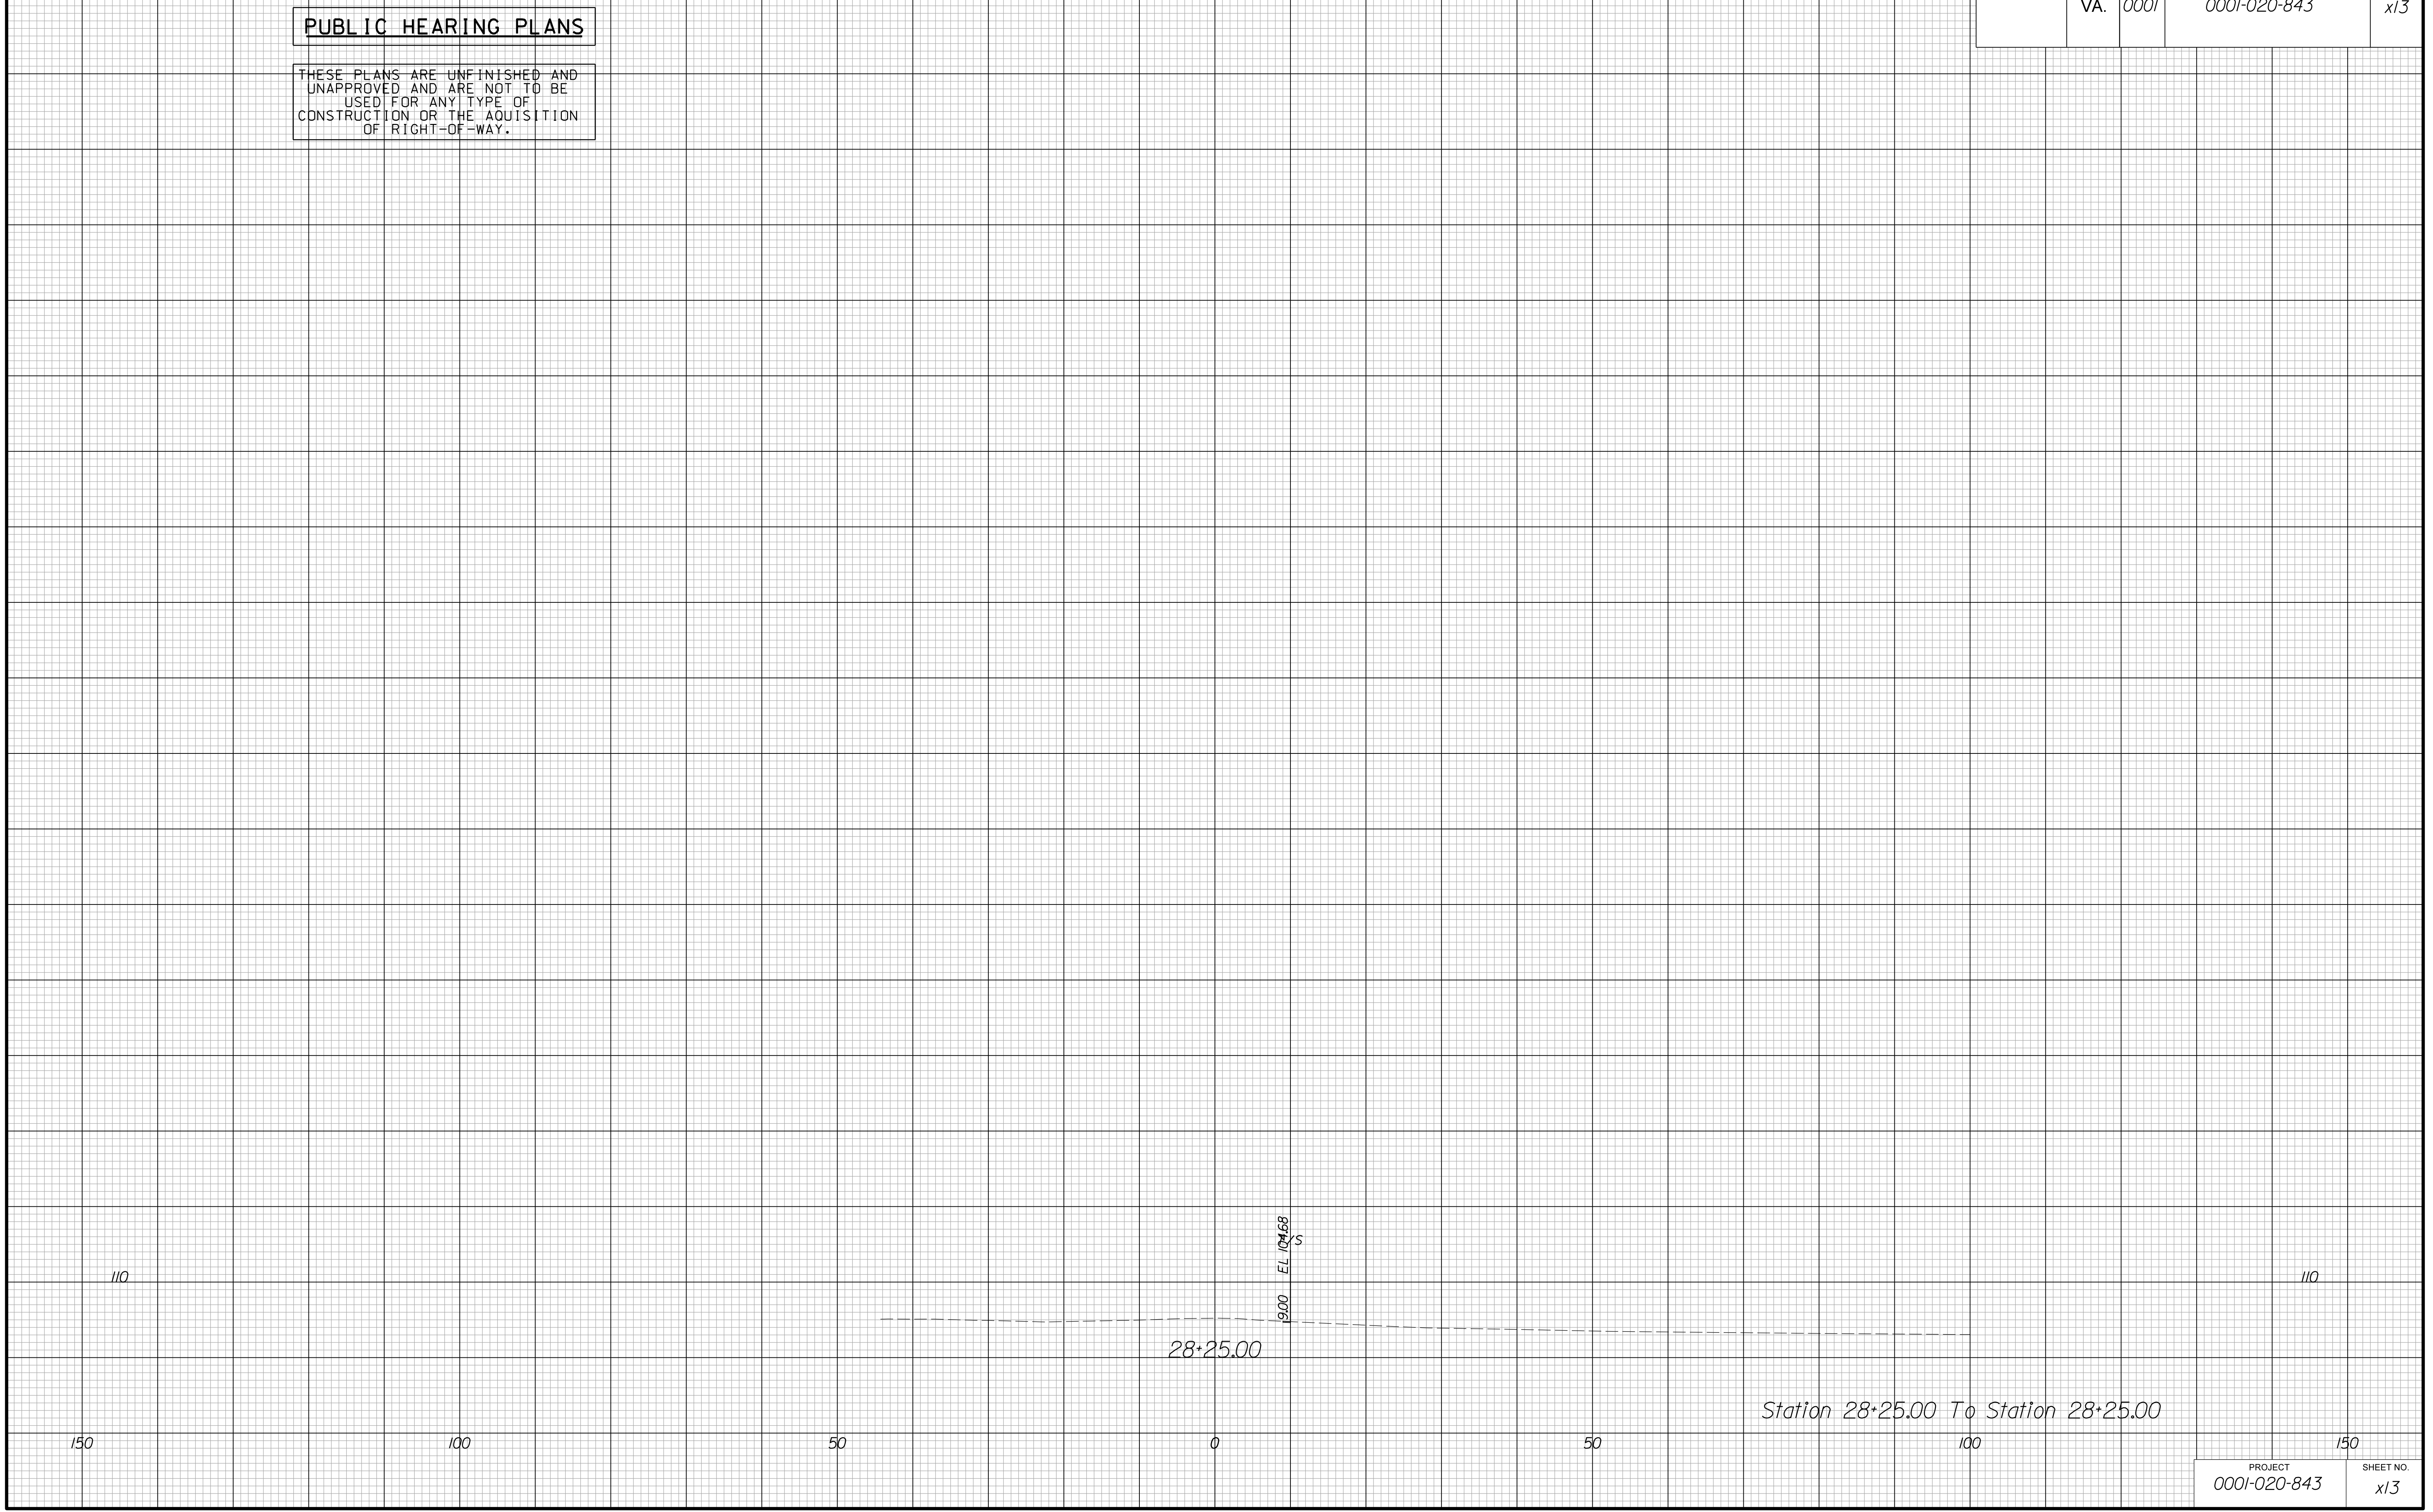

Station 28+25.00 To Station 28+25.00

PROJECT	SHEET NO.
0001-020-843	x13